


BODDINGTON LIQUOR STORE

PROPOSED AT LOT 50 BANNISTER RD, BODDINGTON WA 6390

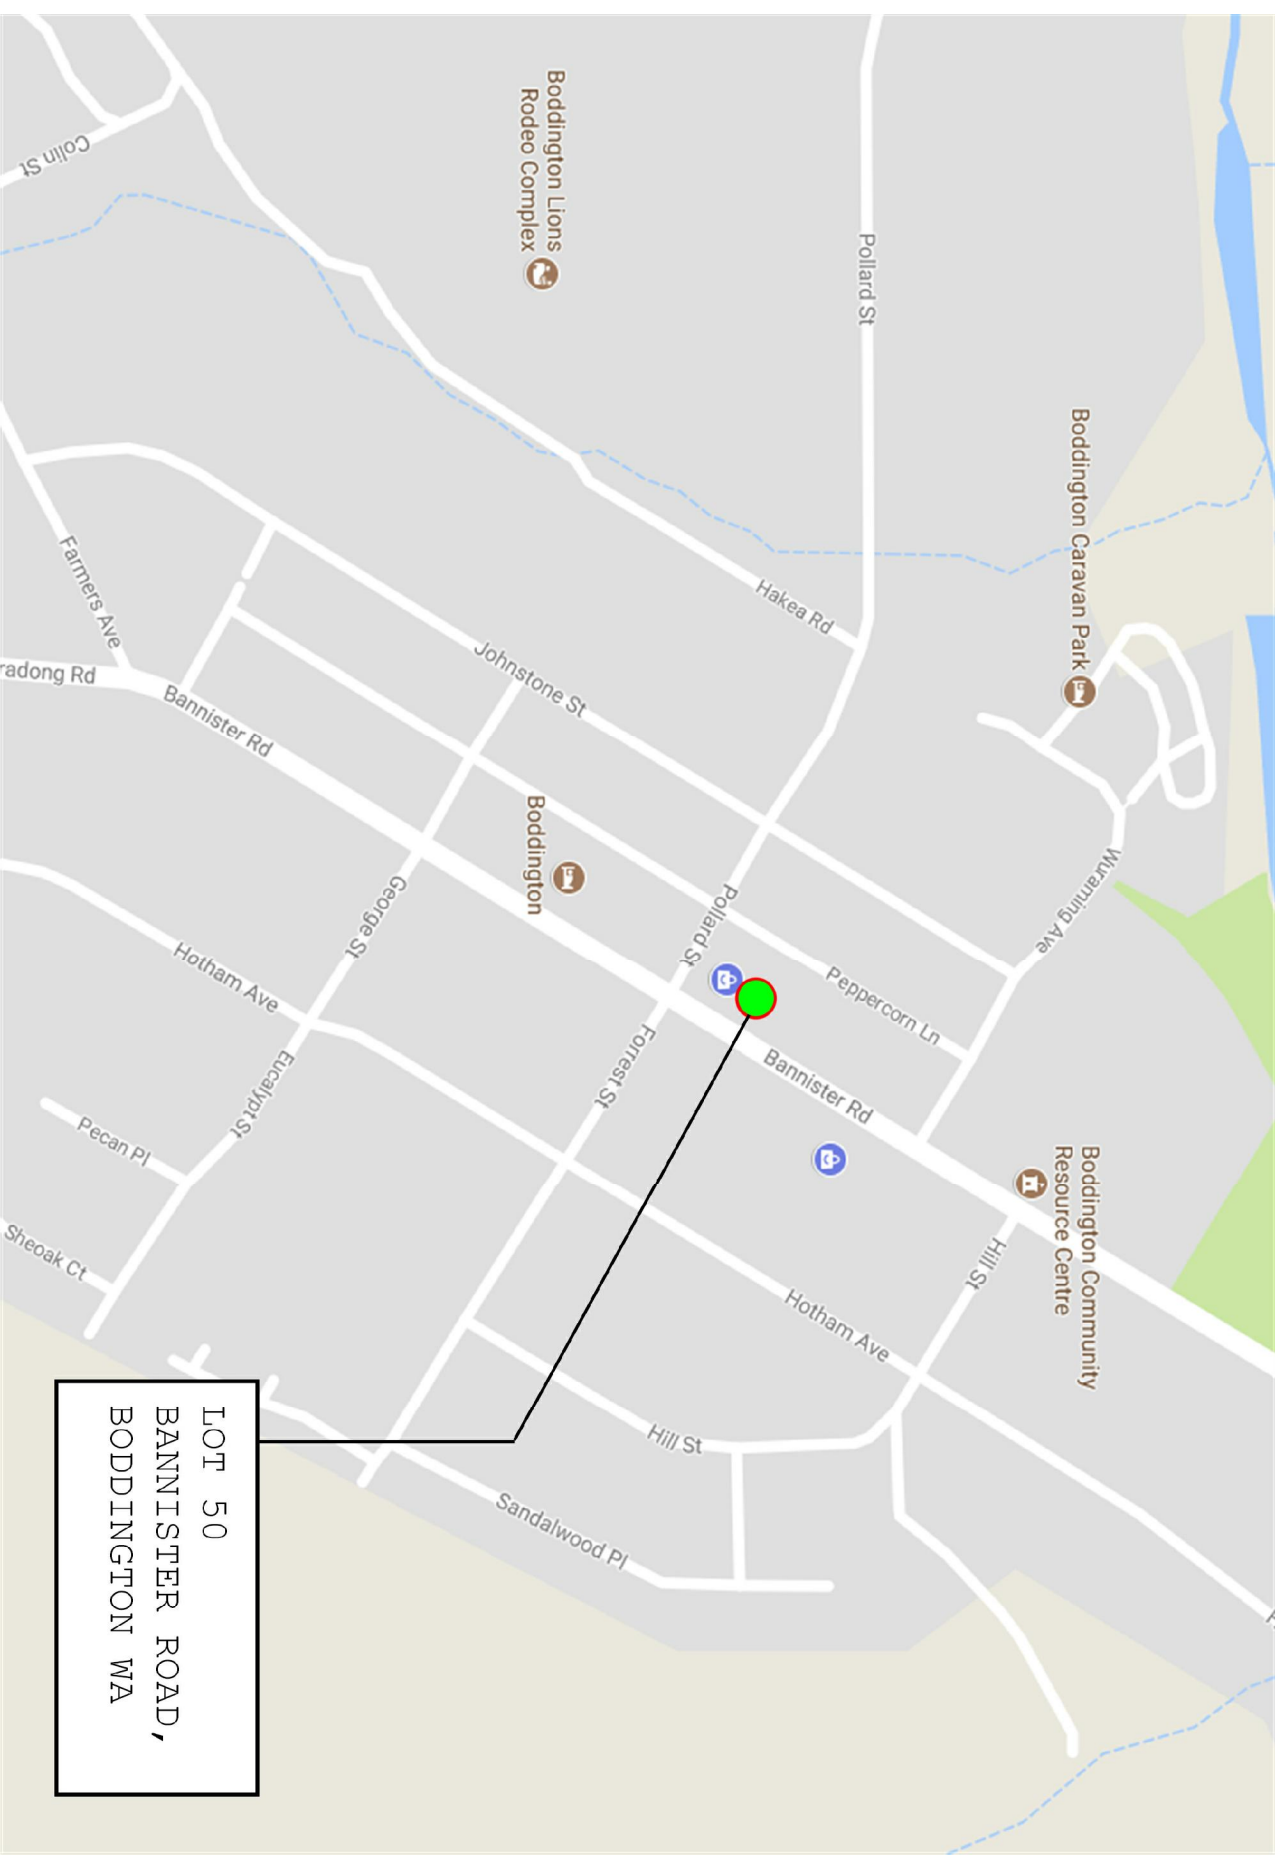

DRAWING REGISTER:

DRG #:	DRAWING TITLE:	REV:
001	COVER SHEET / LOCATION PLAN	--
002	SITE PLAN / FEATURE SURVEY (BY OTHERS)	--
101	EXISTING GROUND FLOOR PLAN	--
102	EXISTING REFLECTED CEILING PLAN	--
103	DEMOLITION GROUND FLOOR PLAN	--
104	PROPOSED GROUND FLOOR PLAN	--

A3 SHEET

NOTE: This is an AutoCAD generated drawing and should not be scaled from.

REV.	DATE	DESCRIPTION	INT.

DOCUMENTED BY

Suite 2, 4 Sarich Way,
Bentley WA 6102
Ph: +61 8 9470 7700
Fax: +61 8 9470 7750
E-mail: info@perthcad.com.au

PERTH CADCENTRE

CLIENT: **BODIGA Pty Ltd**
c/o CANFORD HOSPITALITY CONSULTANTS Pty Ltd

PROJECT: **BODDINGTON LIQUOR STORE**
PROPOSED AT LOT 50 BANNISTER RD, BODDINGTON WA 6390


DRAWING TITLE: **COVER SHEET / LOCATION PLAN**

DRAWN	CHECKED	DRAWING No
GR	GR	001
DATE CREATED 30.11.2017	SCALE NONE	
DATE 11.01.2018	REV No. --	
JOB No. 17293	REF.	

NOTE: This is an AutoCAD generated drawing and should not be scaled from.



PERTH SURVEYING SERVICES PTY LTD.
PO BOX 1972
MALAGA WA 6944
Ph: 9303 2407
Fax: 9303 2408
Email: admin@perthsurveying.com.au
Web: www.perthsurveying.com.au

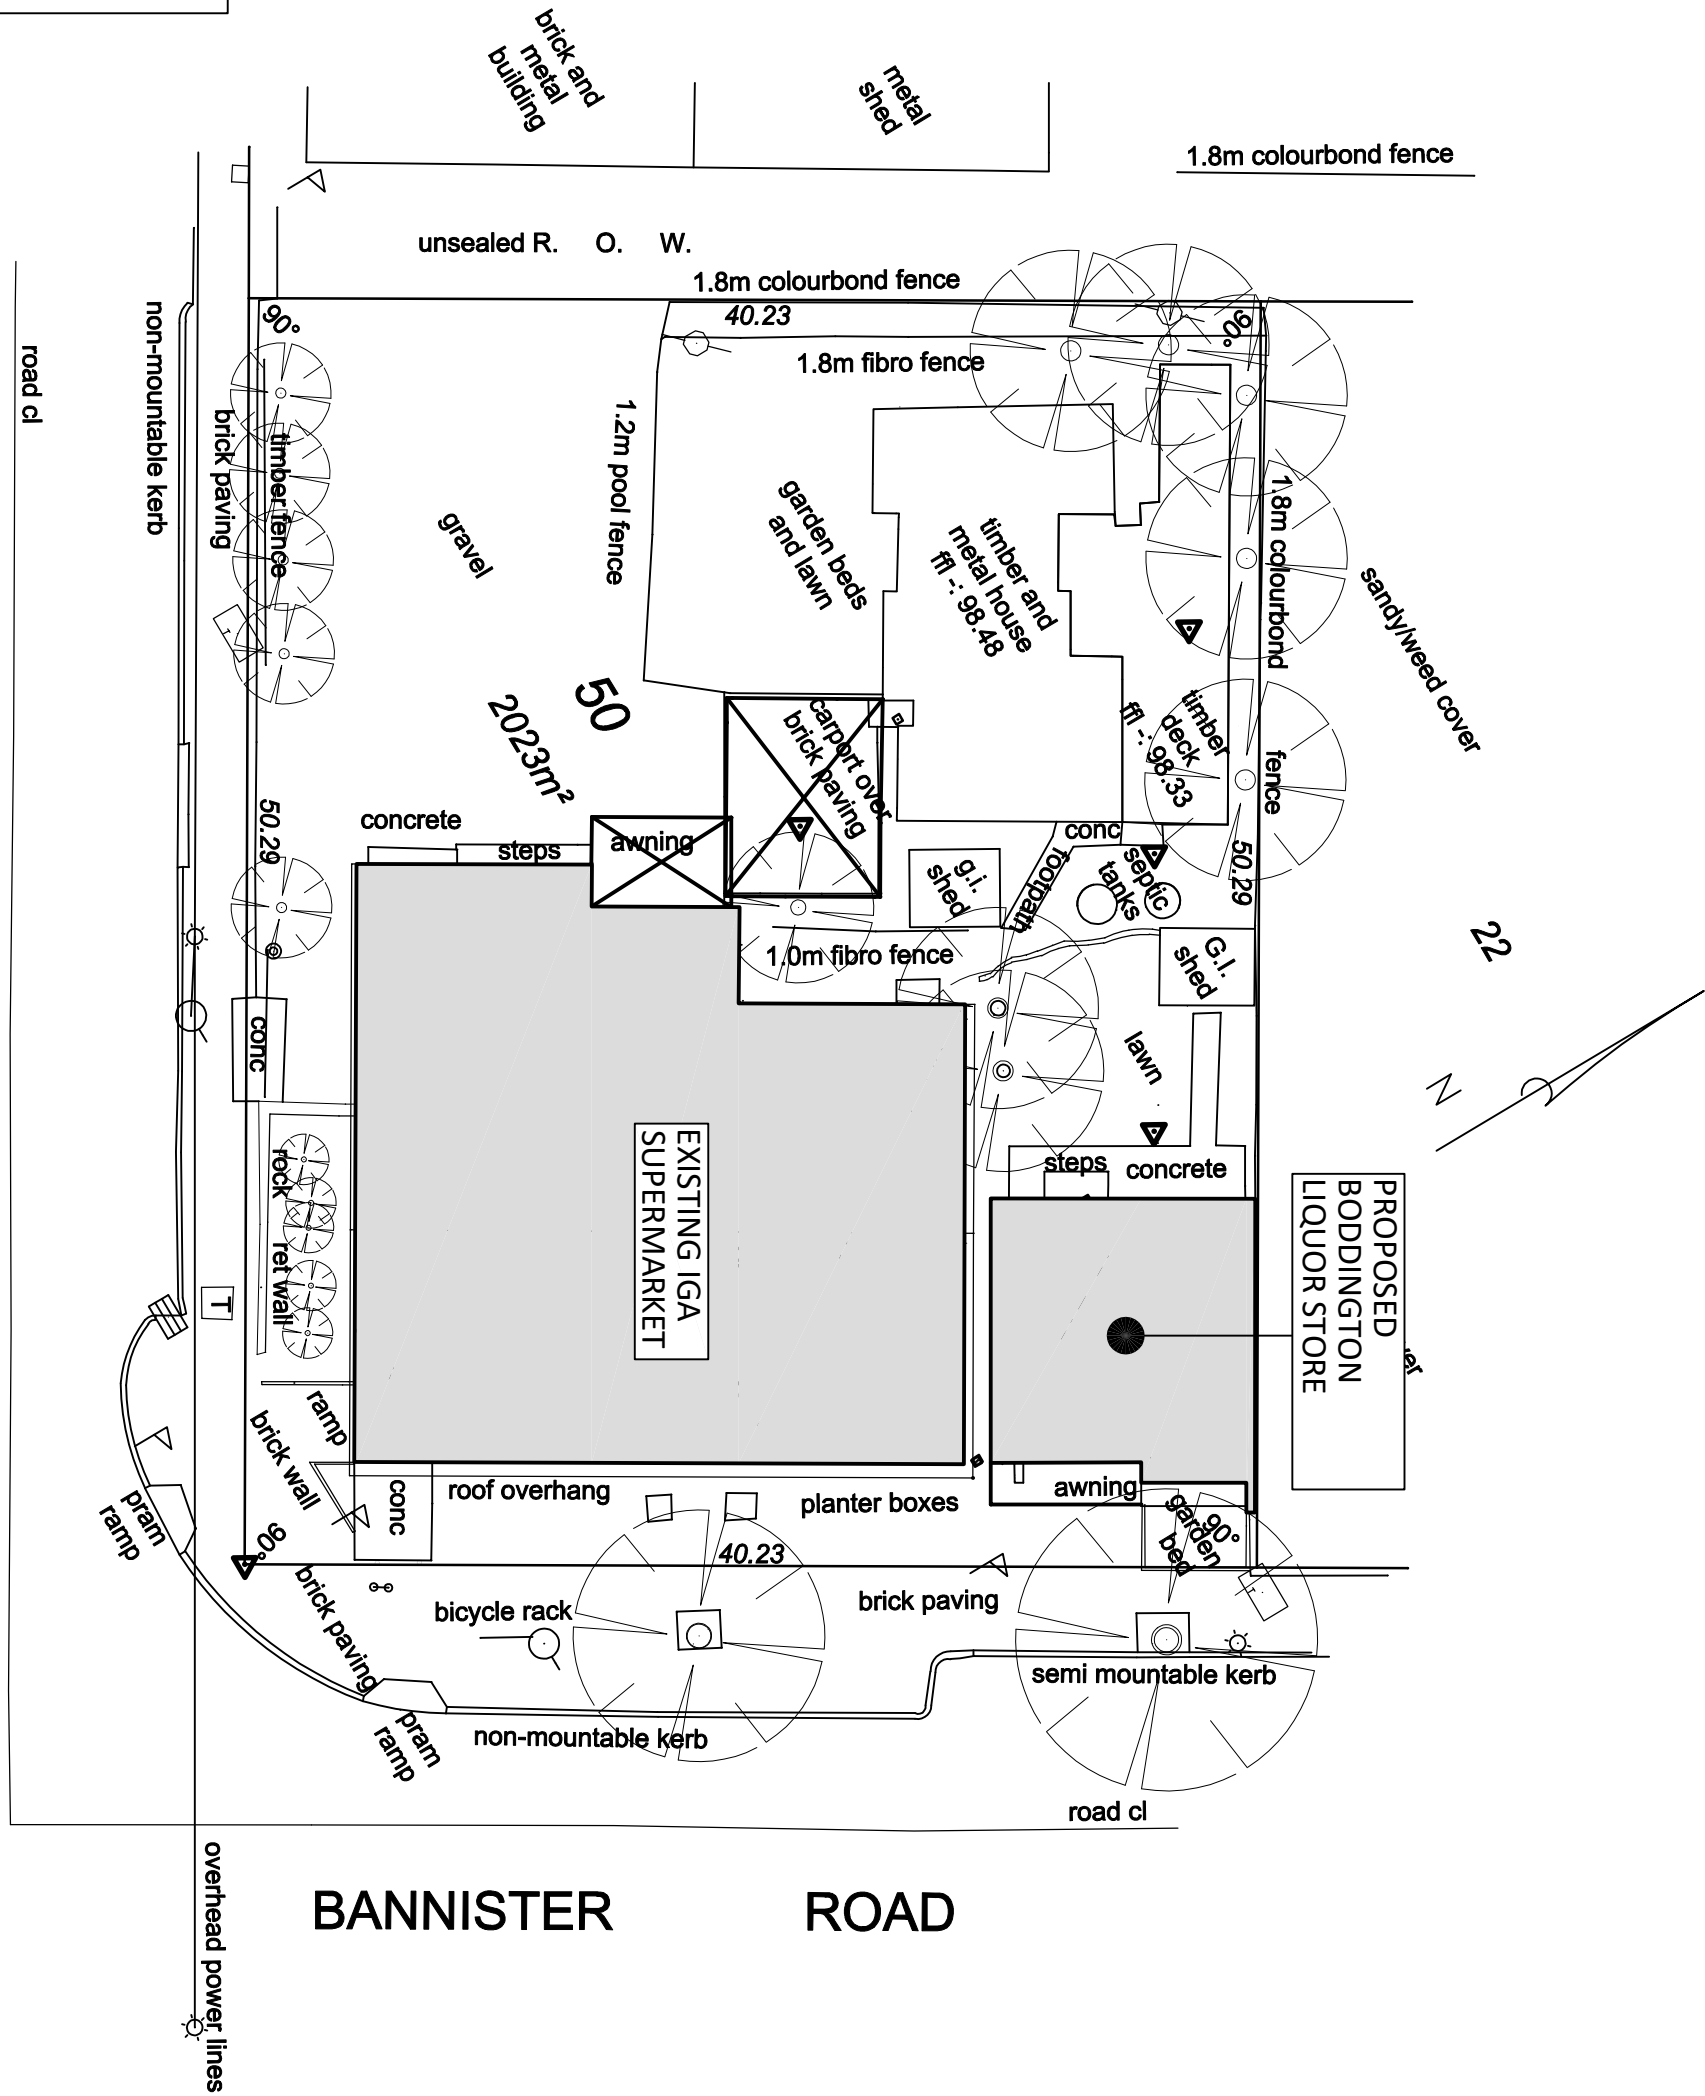

POLLARD STREET

BANNISTER ROAD

DOCUMENTED BY

Suite 2, 4 Sarich Way,
Bentley WA 6102
Ph: +61 8 9470 7700
Fax: +61 8 9470 7750
E-mail: info@perthcad.com.au



CLIENT

BODIGA Pty Ltd
c/o CANFORD HOSPITALITY CONSULTANTS Pty Ltd

PROJECT

BODDINGTON LIQUOR STORE
PROPOSED AT LOT 50 BANNISTER RD, BODDINGTON WA 6390

DRAWING TITLE

SITE PLAN / FEATURE SURVEY (BY OTHERS)

DRAWN

CHECKED

DRAWING NO

DATE CREATED

30.11.2017

SCALE

NONE

002

DATE

11.01.2018


REV No.

--

JOB No.

17293

REF.

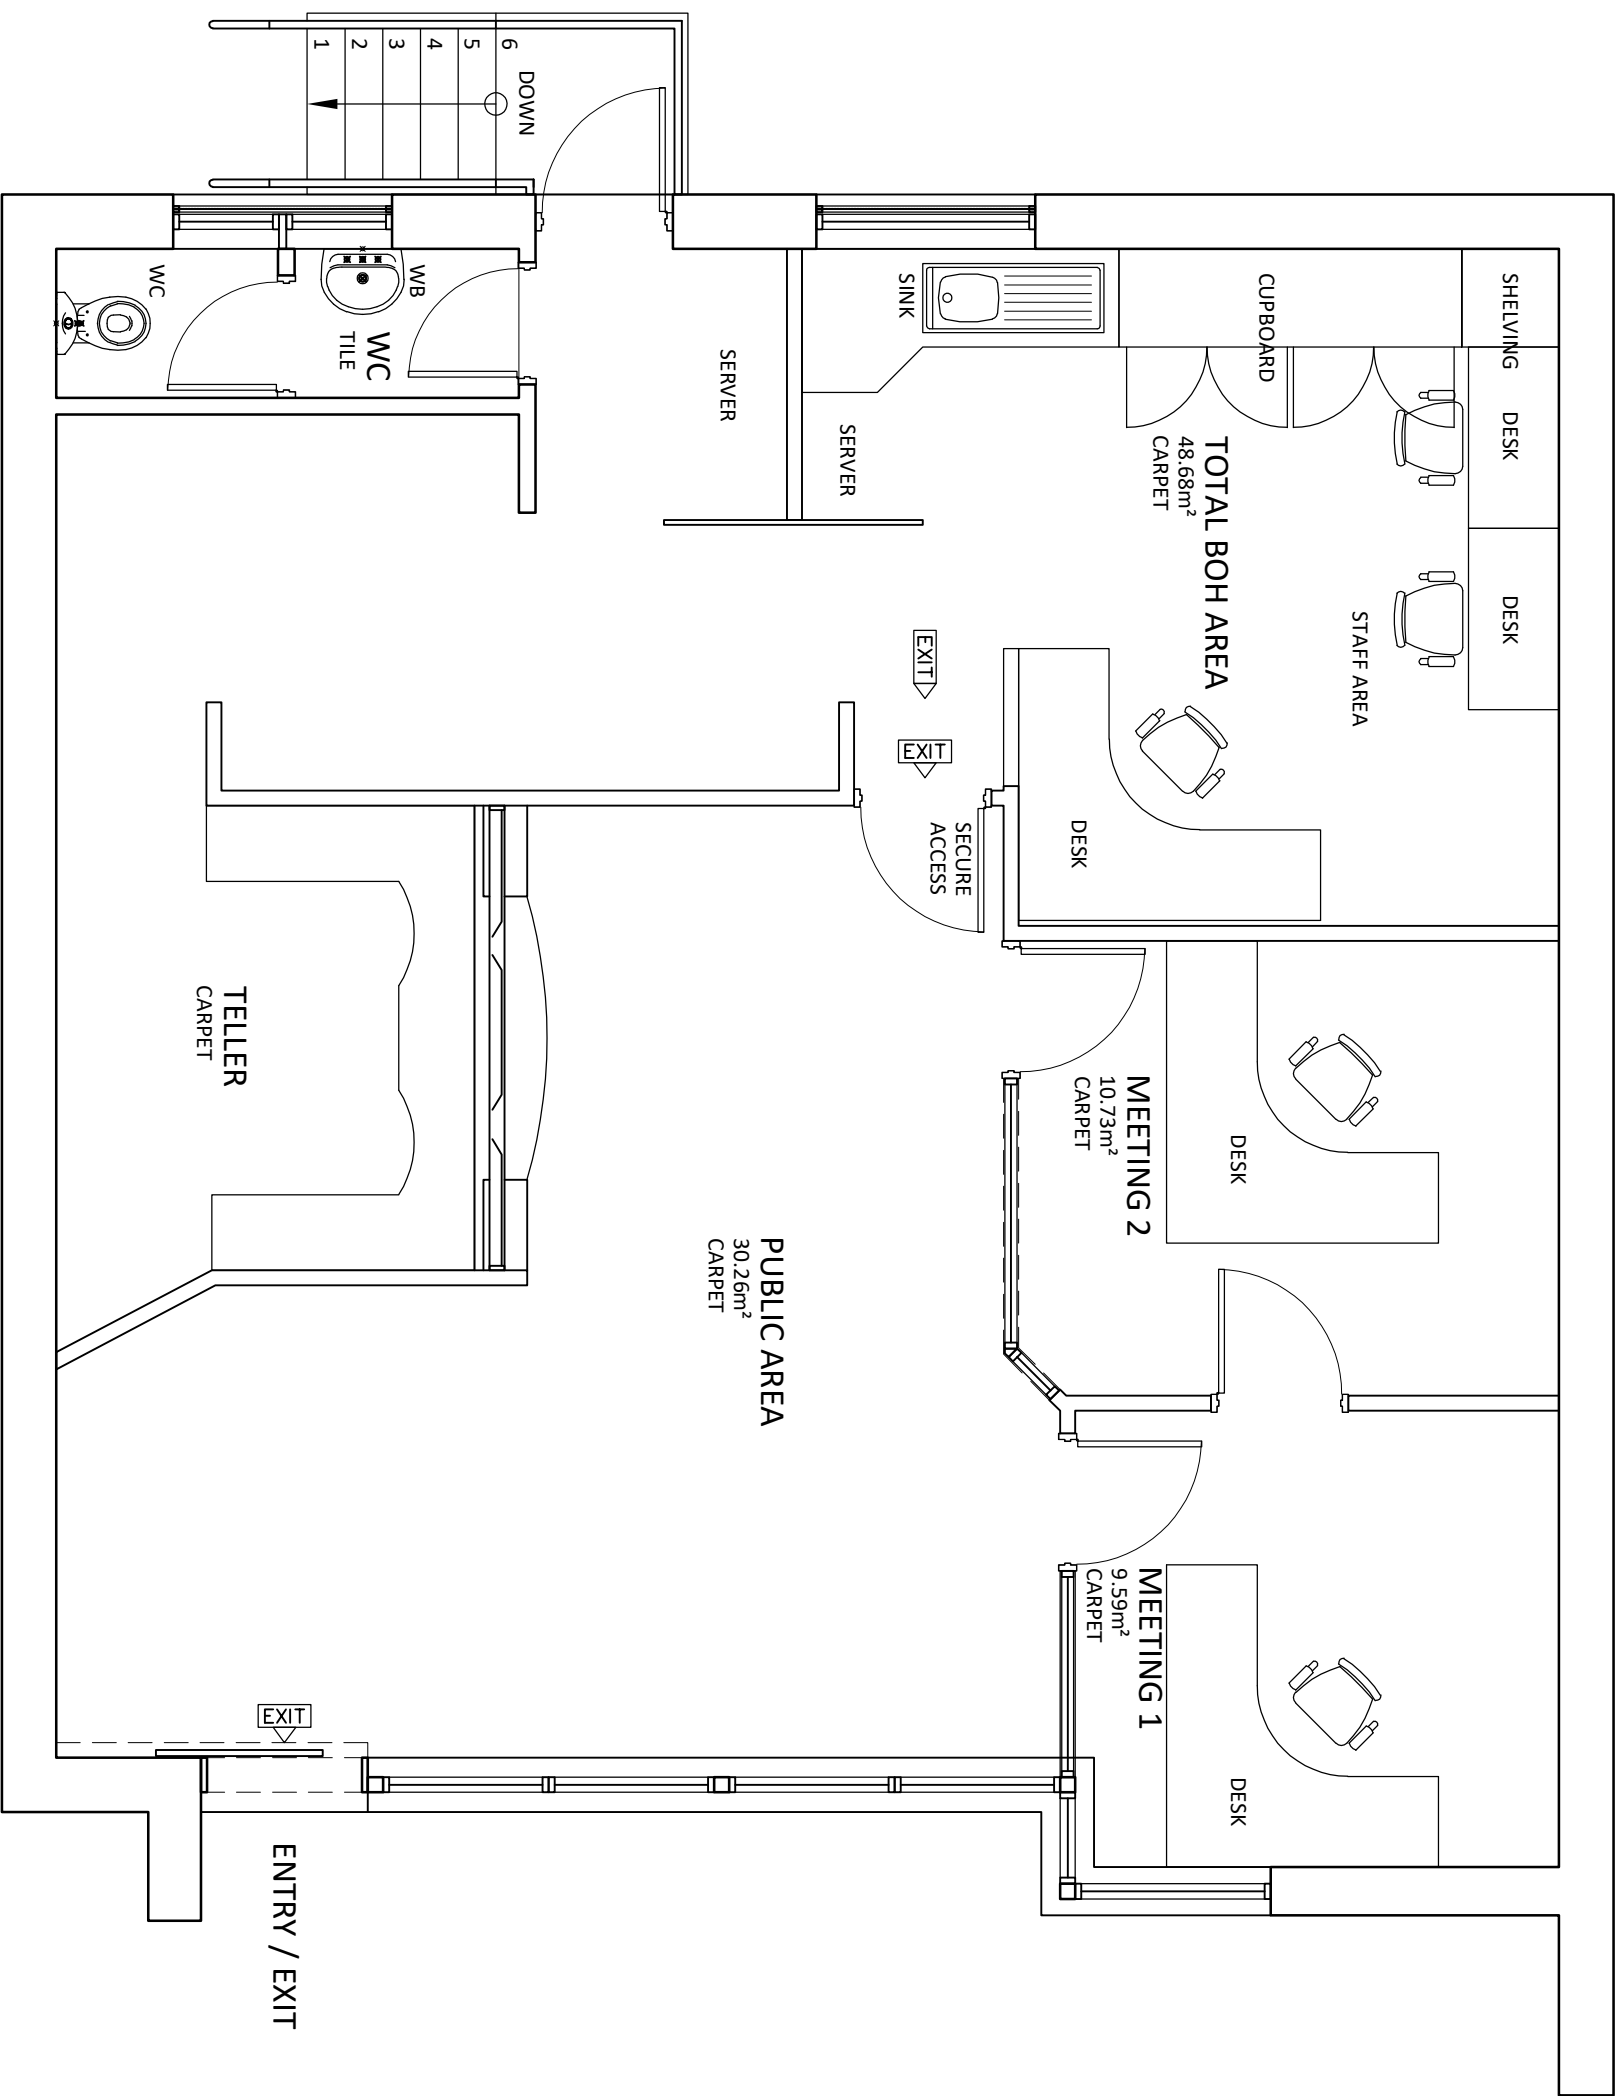

EXISTING GFP
 SCALE 1:50

A3 SHEET

NOTE: This is an AutoCAD generated drawing and should not be scaled from.

REV.	DATE	DESCRIPTION	INT.
-	-	-	-

DOCUMENTED BY

Suite 2, 4 Sarich Way,
 Bentley WA 6102
 Ph: +61 8 9470 7700
 Fax: +61 8 9470 7750
 E-mail: info@perthcad.com.au


PERTH
 CADCENTRE

CLIENT: **BODIGA Pty Ltd**
 c/o CANFORD HOSPITALITY CONSULTANTS Pty Ltd

PROJECT: **BODDINGTON LIQUOR STORE**
 PROPOSED AT LOT 50 BANNISTER RD, BODDINGTON WA 6390

DRAWING TITLE: **EXISTING GROUND FLOOR PLAN**

DRAWN	CHECKED	DRAWING No
GR	GR	101
DATE CREATED	SCALE	
30.11.2017	1:50	
DATE	REV No.	
11.01.2018	--	
JOB No.	REF.	
17293		

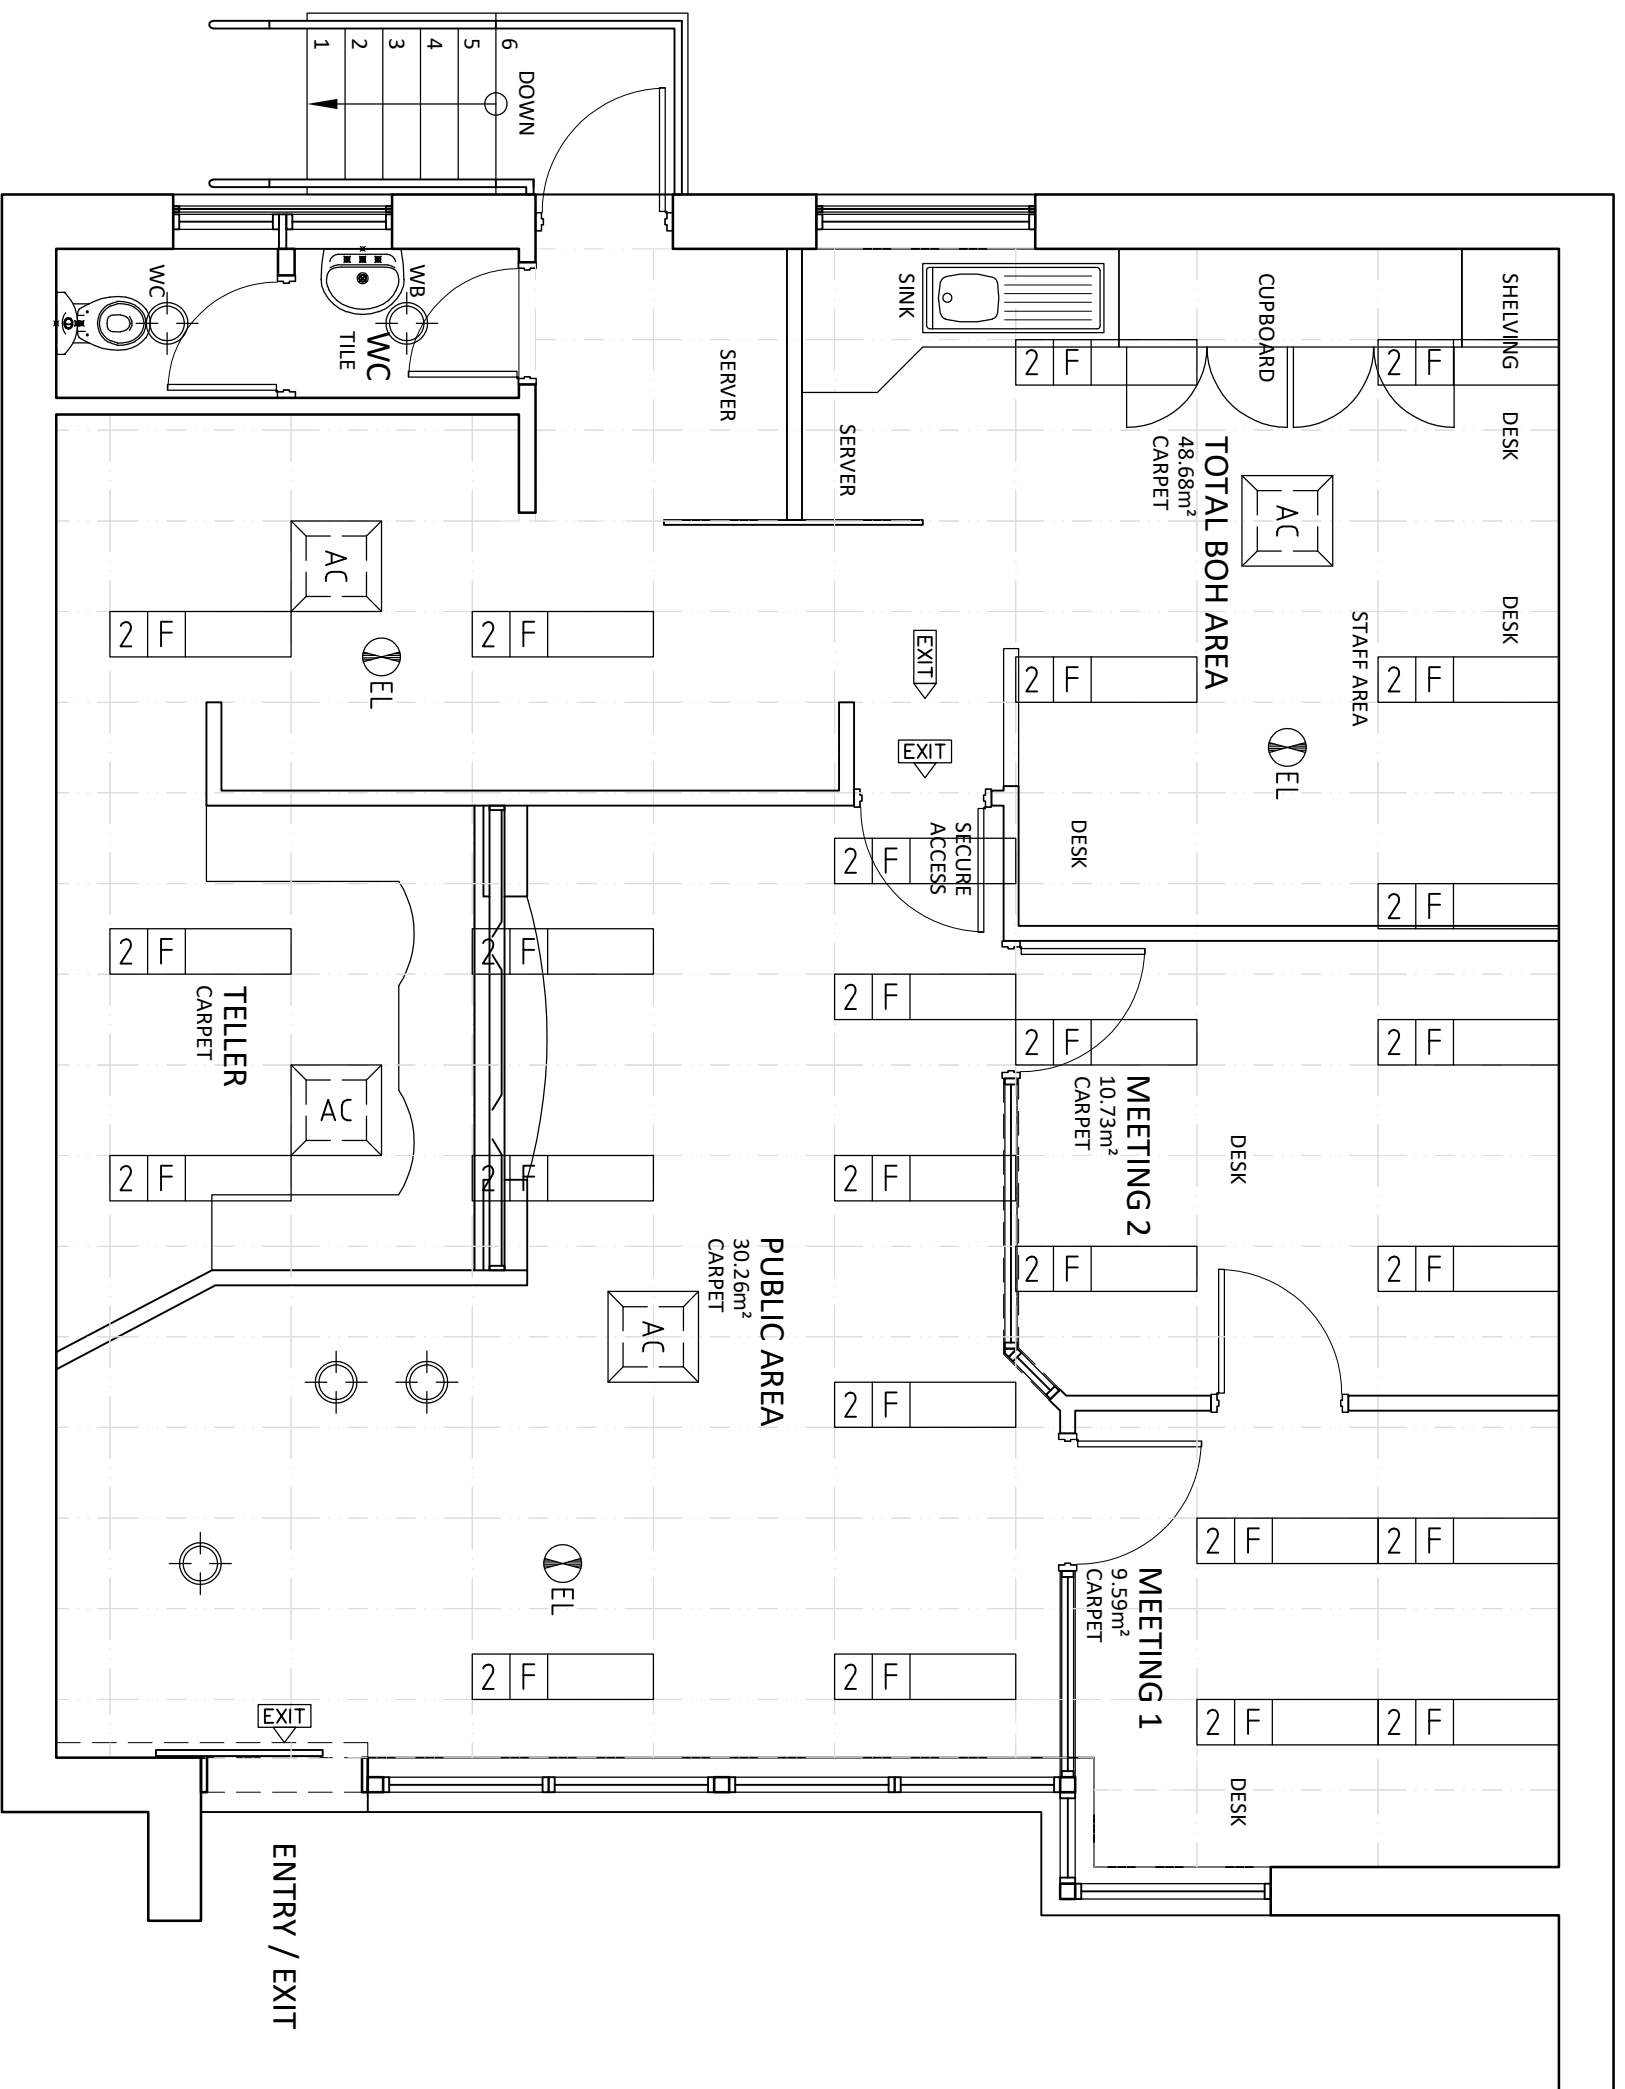

EXISTING RCP
SCALE 1:50

REV.	DATE	DESCRIPTION	INT.
-	-	-	-

NOTE: This is an AutoCAD generated drawing and should not be scaled from.

DOCUMENTED BY
Suite 2, 4 Sarich Way,
Bentley WA 6102
Ph: +61 8 9470 7700
Fax: +61 8 9470 7750
E-mail: info@perthcad.com.au





CLIENT: BODIGA Pty Ltd
c/o CANFORD HOSPITALITY CONSULTANTS Pty Ltd

PROJECT: BODDINGTON LIQUOR STORE
PROPOSED AT LOT 50 BANNISTER RD, BODDINGTON WA 6390

DRAWING TITLE: EXISTING REFLECTED CEILING PLAN

DRAWN	CHECKED	DRAWING No
GR	GR	102
DATE CREATED	SCALE	
30.11.2017	1:50	
DATE	REV No.	
11.01.2018	--	
JOB No.	REF.	
17293		

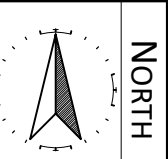

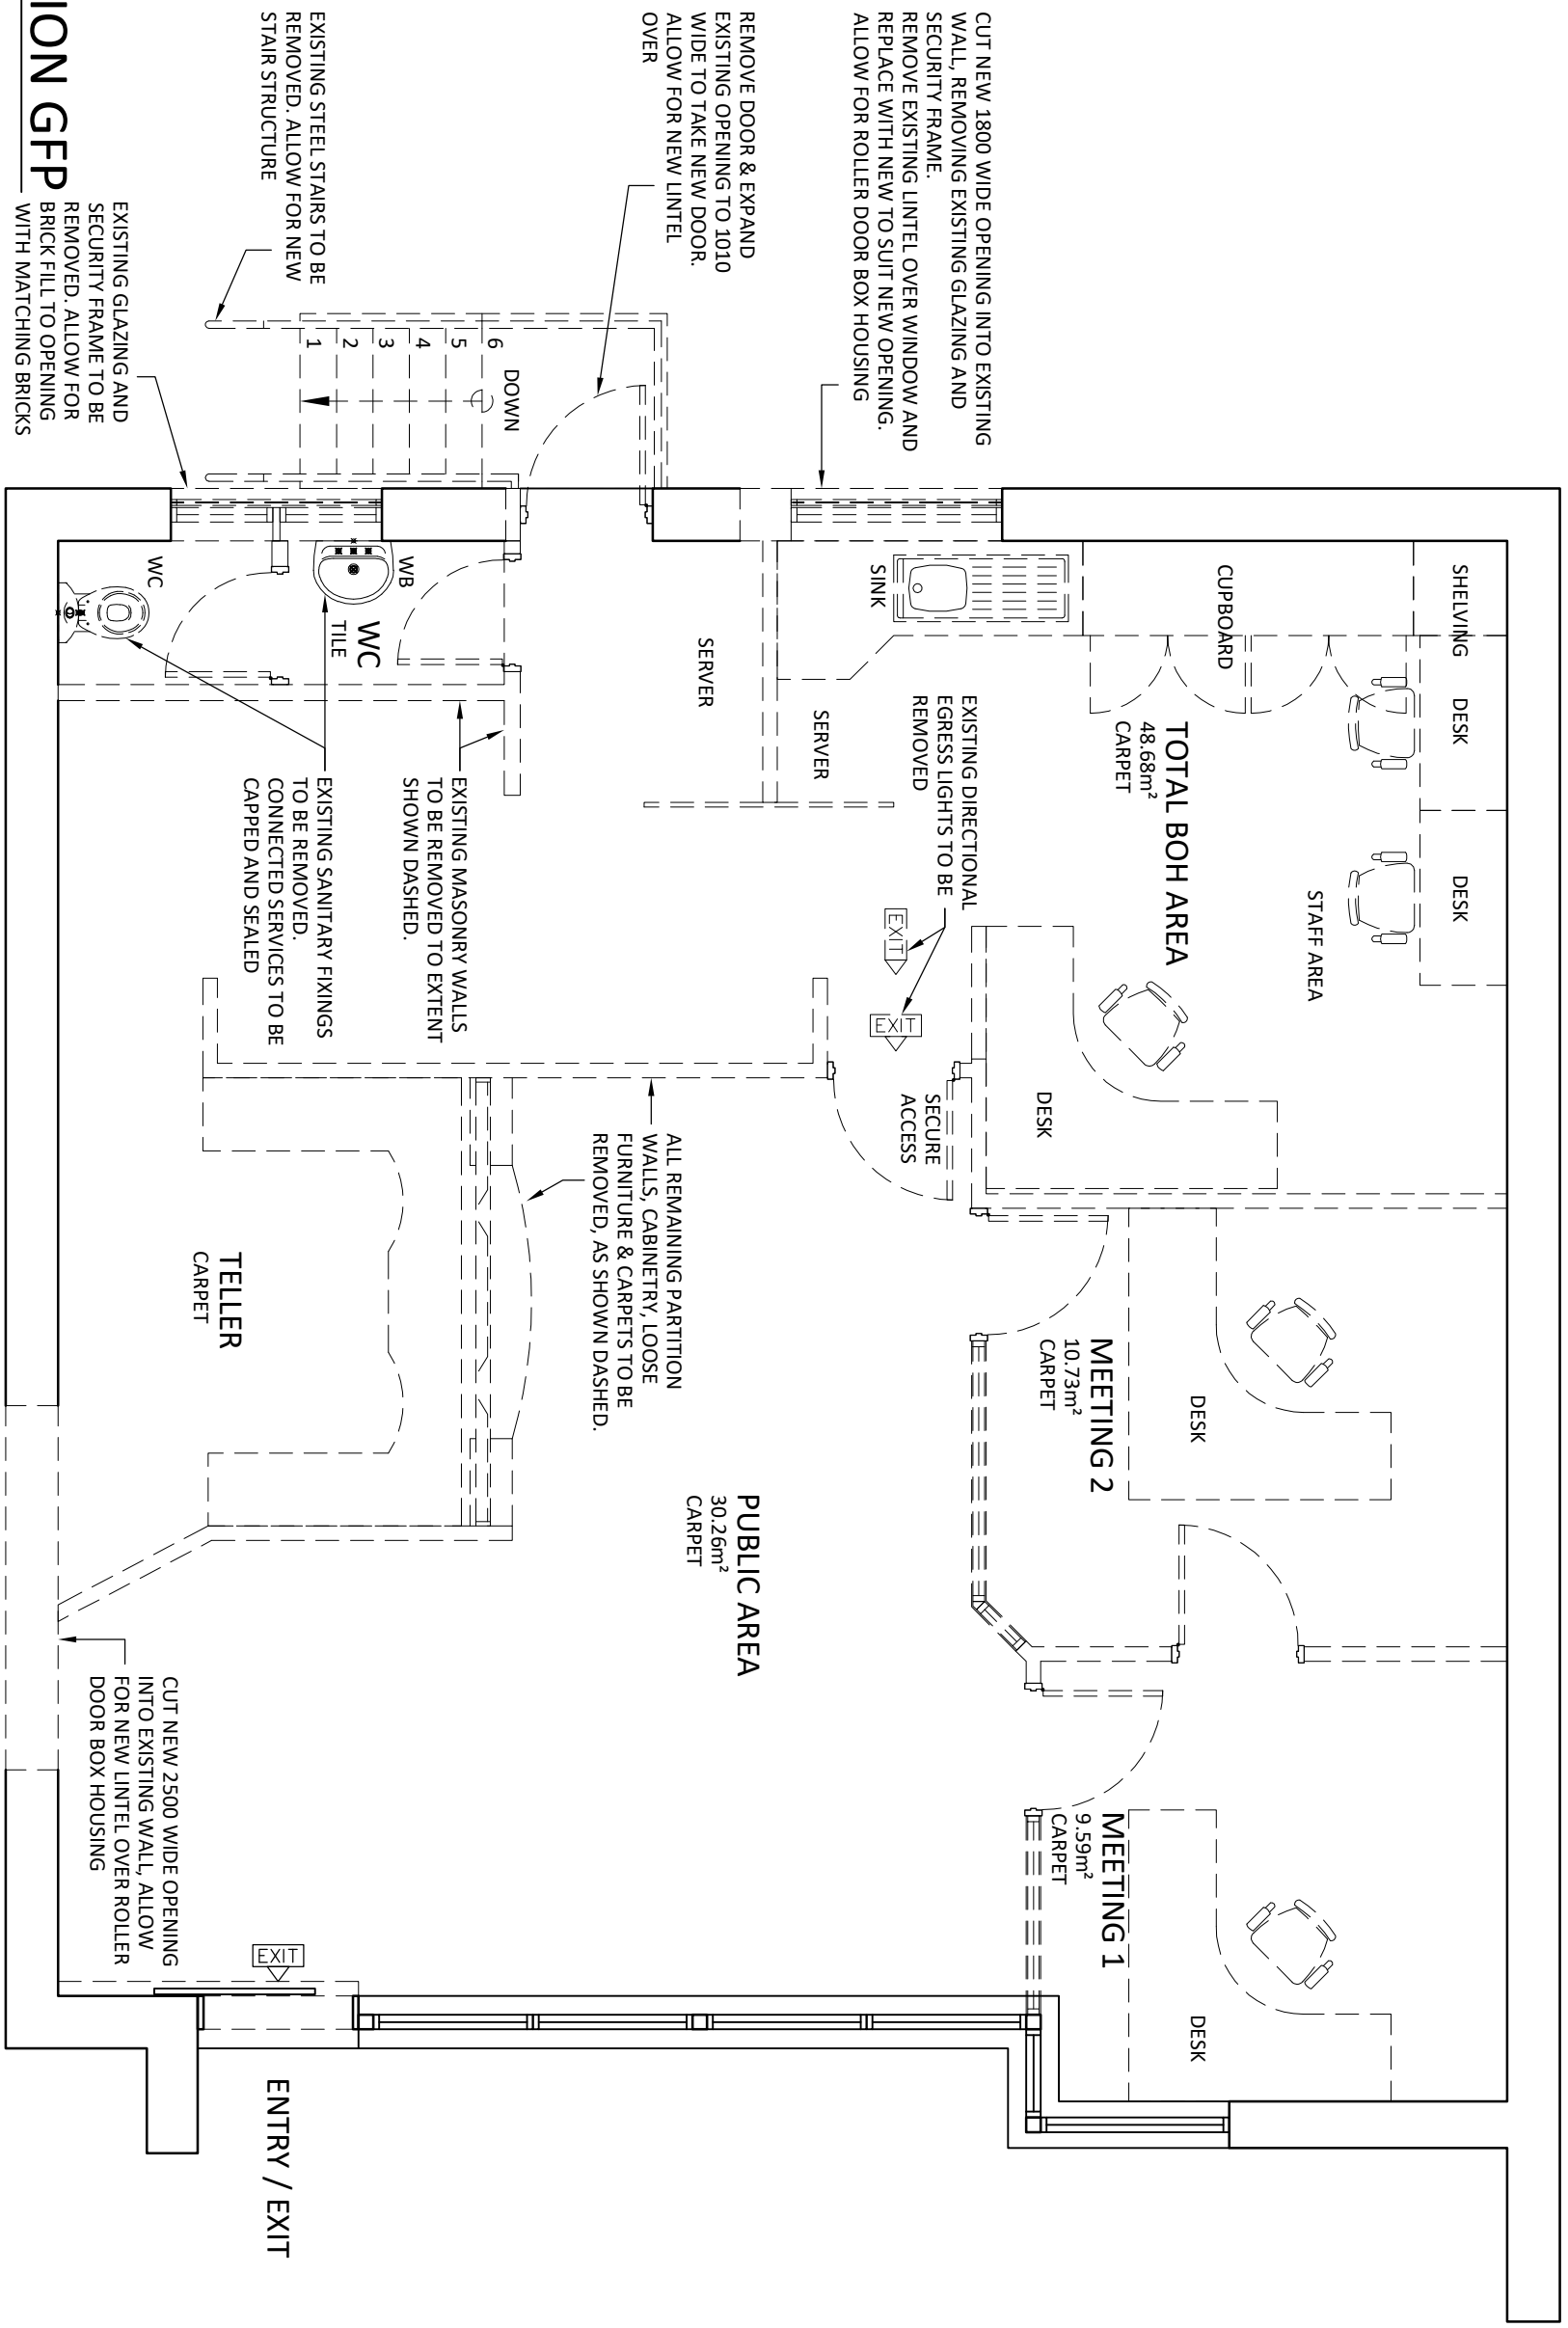

DEMOLITION GFP
SCALE 1:50

A3 SHEET

NOTE: This is an AutoCAD generated drawing and should not be scaled from.

REV.	DATE	DESCRIPTION	INT.
-	-	-	-

DOCUMENTED BY

Suite 2, 4 Sarich Way,
Bentley WA 6102
Ph: +61 8 9470 7700
Fax: +61 8 9470 7750
E-mail: info@perthcad.com.au


PERTH
CADCENTRE

CLIENT: BODIGA Pty Ltd
c/o CANFORD HOSPITALITY CONSULTANTS Pty Ltd

PROJECT: BODDINGTON LIQUOR STORE
PROPOSED AT LOT 50 BANNISTER RD, BODDINGTON WA 6390

DRAWING TITLE: DEMOLITION GROUND FLOOR PLAN

DRAWN	CHECKED	DRAWING No
GR	GR	103
DATE CREATED	SCALE	
30.11.2017	1:50	
DATE	REV No.	
11.01.2018	--	
JOB No.	REF.	
17293		

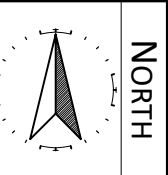

A3 SHEET

NOTE: This is an AutoCAD generated drawing and should not be scaled from.

REV.	DATE	DESCRIPTION	INT.

DOCUMENTED BY
Suite 2, 4 Sarich Way,
Bentley WA 6102
Ph: +61 8 9470 7700
Fax: +61 8 9470 7750
E-mail: info@perthcad.com.au

CLIENT
BODIGA Pty Ltd
c/o CANFORD HOSPITALITY CONSULTANTS Pty Ltd

PROJECT
BODDINGTON LIQUOR STORE
PROPOSED AT LOT 50 BANNISTER RD, BODDINGTON WA 6390

DRAWING TITLE
PROPOSED GROUND FLOOR PLAN

DRAWN	CHECKED	DRAWING No
GR	GR	104
DATE CREATED 30.11.2017	SCALE 1:50	
DATE 11.01.2018	REV No. --	
JOB No. 17293	REF.	

