



PROPOSED PAVILION GROUND PLAN

SCALE 1:100

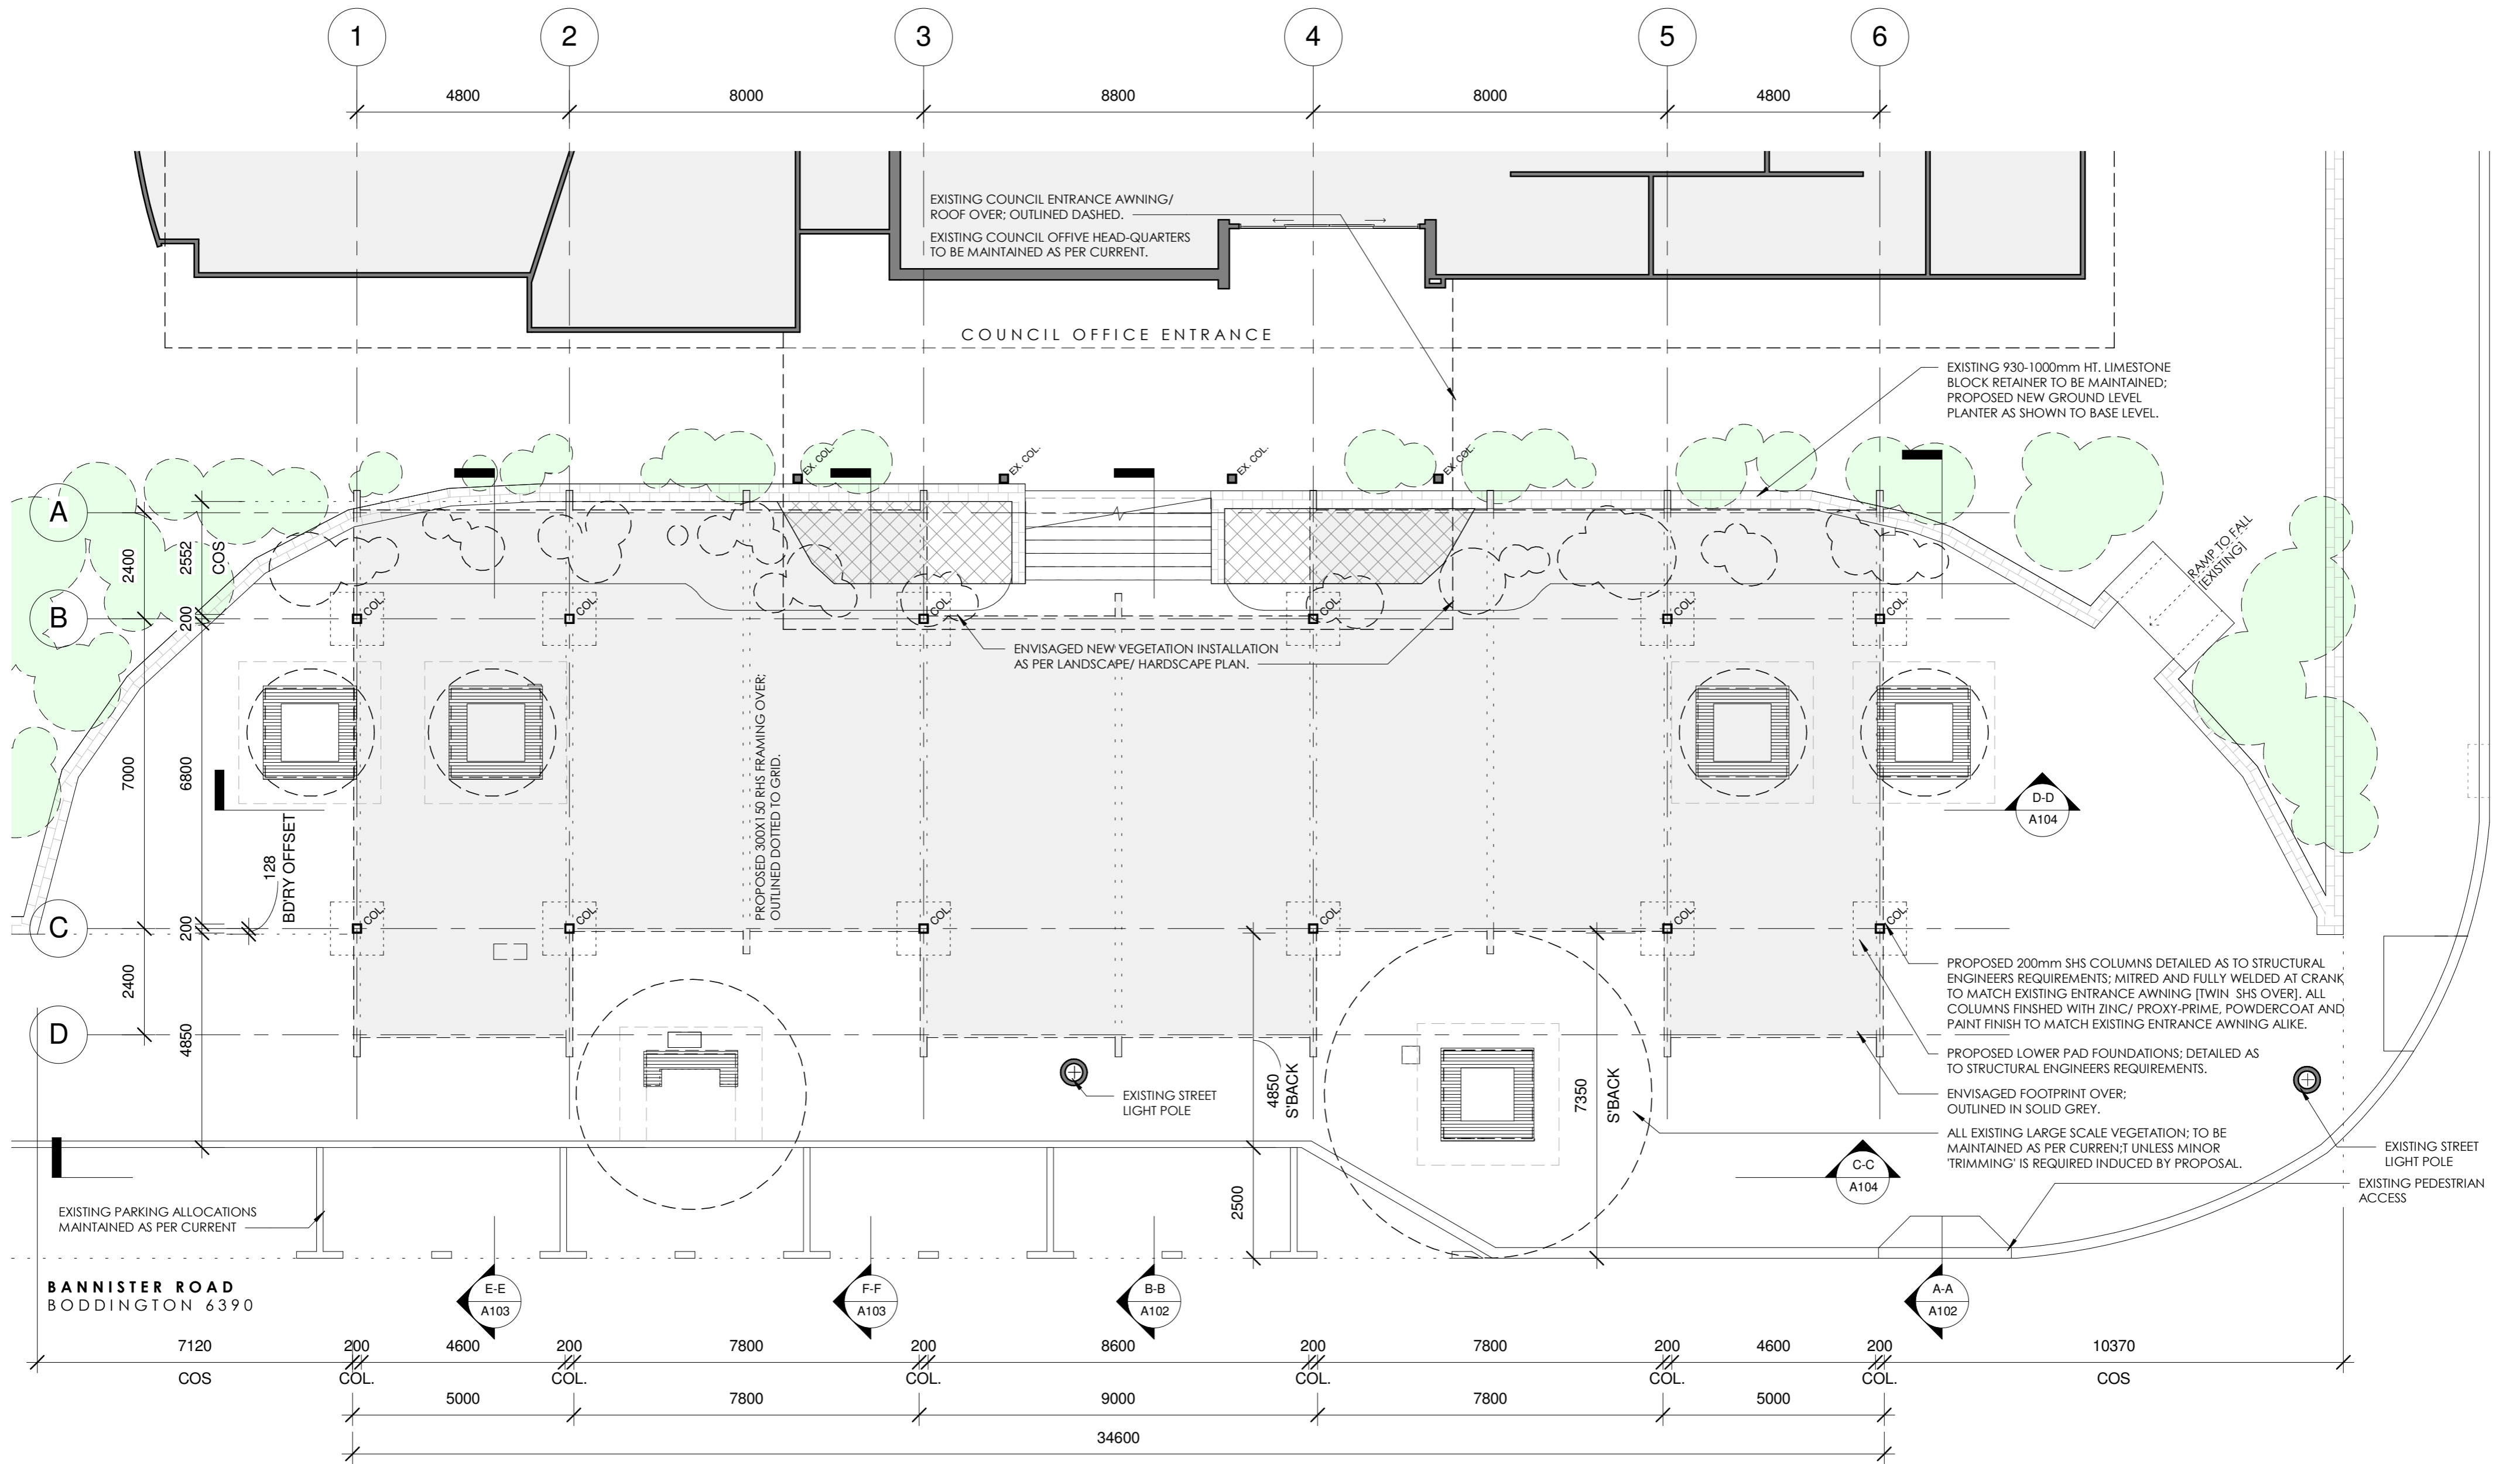

BANNISTER ROAD
BODDINGTON 6390




WESSELS DESIGN STUDIO
EXCEEDING BUILDING DESIGN EXPECTATIONS WITH EXCELLENCE

MOBILE: (+61) 437 187 601 PHONE: (08) 9368 6151 ADDRESS: 3/9 RIDGE STREET, SOUTH PERTH 6151
EMAIL: BYRON@WESSELSDESIGNSTUDIO.COM.AU WEBSITE: WWW.WESSELSDESIGNSTUDIO.COM.AU

PROJECT TITLE:
BODDINGTON PAVILION
39 BANNISTER ROAD, BODDINGTON WA 6390
SHIRE OF BODDINGTON

DRAWING TITLE:
PROPOSED PAVILION GROUND PLAN

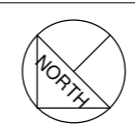


SIGNATURE:
BYRON GUY WESSELS
Dip.Sus, Dip Bdt, B.Appsc, M.Arch (CURTIN)
PRACTICE DIRECTOR

PROJECT NUMBER:
1505 SHEET SIZE:
A2 [L]
DRAWING NUMBER:
A100 SCALE:
1:100

REV:	REVISION DESCRIPTION:	DRAWN:	DATED:
0	ISSUED FOR CONSULTANT REVIEW	BGW	04/07/17
1	ISSUED FOR CONSULTANT REVIEW	BGW	04/07/17

PROPOSED PAVILION ROOF PLAN

SCALE 1:100

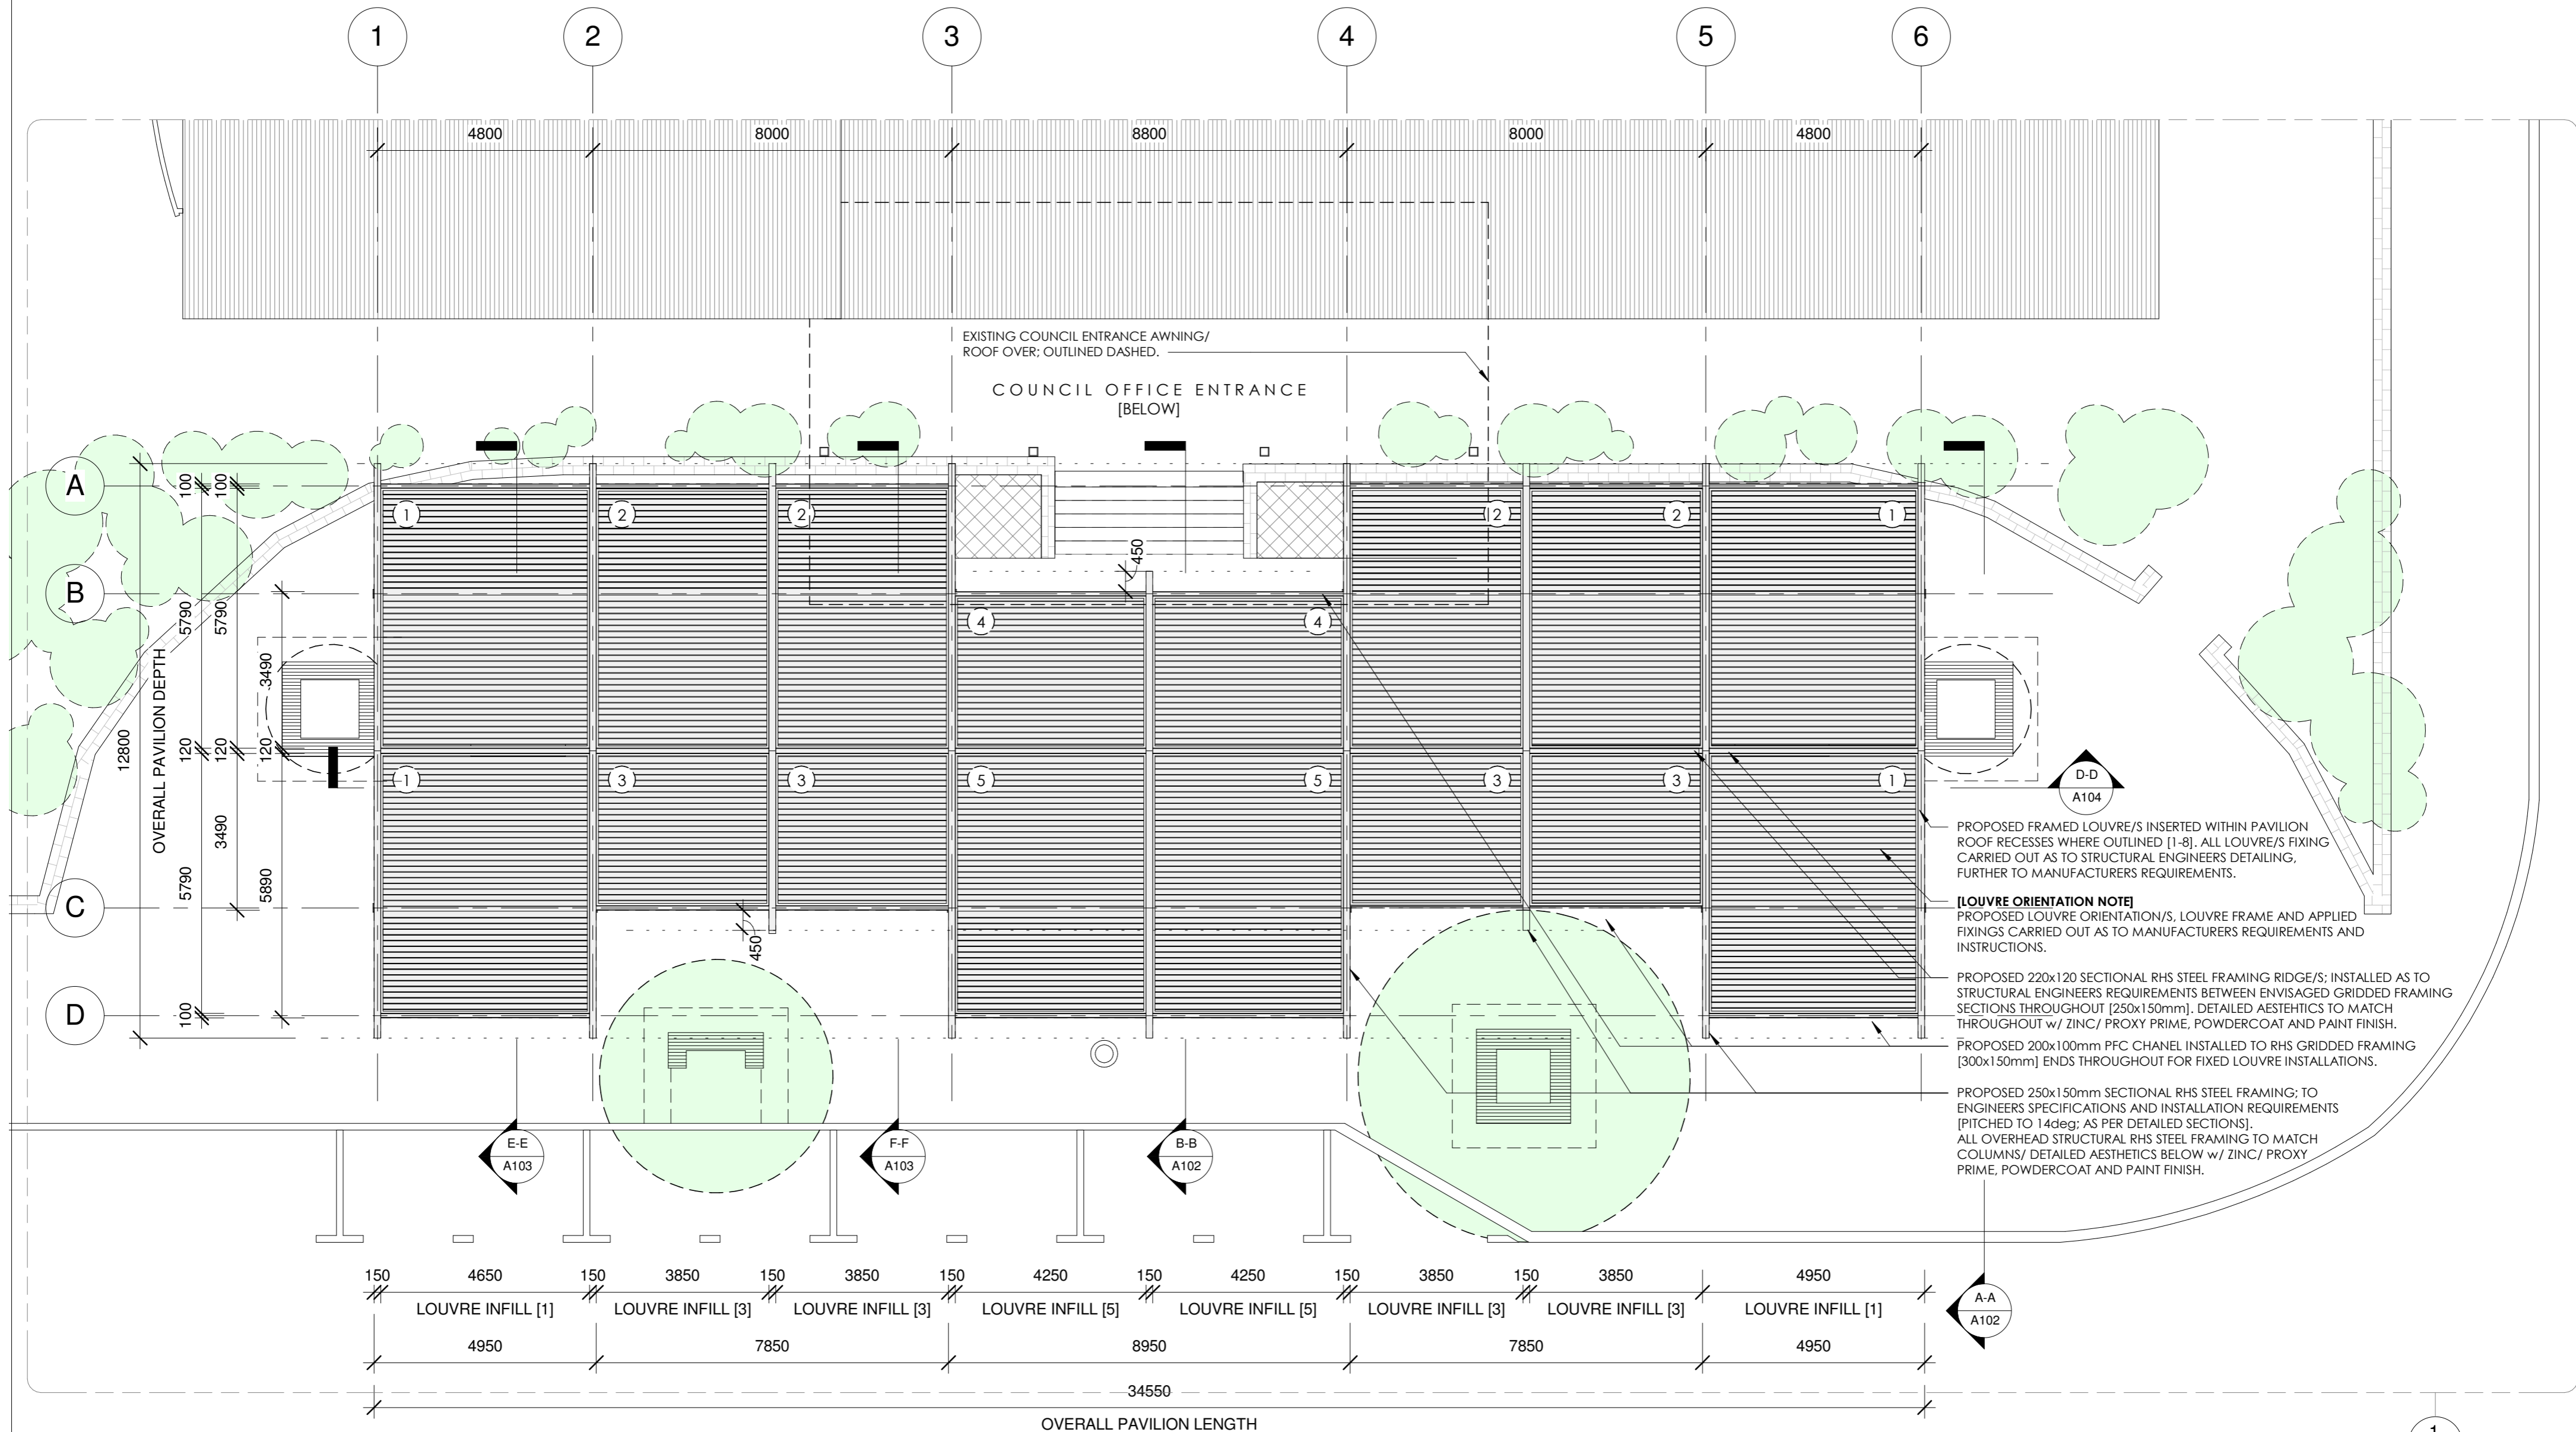

- PROPOSED FRAMED LOUVRE/S INSERTED WITHIN PAVILION ROOF RECESSES WHERE OUTLINED [1-8]. ALL LOUVRE/S FIXING CARRIED OUT AS TO STRUCTURAL ENGINEERS DETAILING, FURTHER TO MANUFACTURERS REQUIREMENTS.
- [LOUVRE ORIENTATION NOTE]**
PROPOSED LOUVRE ORIENTATION/S, LOUVRE FRAME AND APPLIED FIXINGS CARRIED OUT AS TO MANUFACTURERS REQUIREMENTS AND INSTRUCTIONS.
- PROPOSED 220x120 SECTIONAL RHS STEEL FRAMING RIDGE/S; INSTALLED AS TO STRUCTURAL ENGINEERS REQUIREMENTS BETWEEN ENVISAGED GRIDDED FRAMING SECTIONS THROUGHOUT [250x150mm]. DETAILED AESTHETICS TO MATCH THROUGHOUT w/ ZINC/ PROXY PRIME, POWDERCOAT AND PAINT FINISH.
- PROPOSED 200x100mm PFC CHANEL INSTALLED TO RHS GRIDDED FRAMING [300x150mm] ENDS THROUGHOUT FOR FIXED LOUVRE INSTALLATIONS.
- PROPOSED 250x150mm SECTIONAL RHS STEEL FRAMING; TO ENGINEERS SPECIFICATIONS AND INSTALLATION REQUIREMENTS [PITCHED TO 14deg; AS PER DETAILED SECTIONS]. ALL OVERHEAD STRUCTURAL RHS STEEL FRAMING TO MATCH COLUMNS/ DETAILED AESTHETICS BELOW w/ ZINC/ PROXY PRIME, POWDERCOAT AND PAINT FINISH.

150	4650	150	3850	150	3850	150	4250	150	4250	150	3850	150	3850	4950
LOUVRE INFILL [1]		LOUVRE INFILL [3]			LOUVRE INFILL [3]		LOUVRE INFILL [5]		LOUVRE INFILL [5]		LOUVRE INFILL [3]		LOUVRE INFILL [3]	
4950		7850			8950		7850		4950					
OVERALL PAVILION LENGTH														

1
A200



WESSELS DESIGN STUDIO
EXCEEDING BUILDING DESIGN EXPECTATIONS WITH EXCELLENCE

MOBILE: (+61) 437 187 601 PHONE: (08) 9368 6151 ADDRESS: 3/9 RIDGE STREET, SOUTH PERTH 6151
EMAIL: BYRON@WESSELSDESIGNSTUDIO.COM.AU WEBSITE: WWW.WESSELSDESIGNSTUDIO.COM.AU

PROJECT TITLE:
BODDINGTON PAVILION
39 BANNISTER ROAD, BODDINGTON WA 6390
SHIRE OF BODDINGTON

DRAWING TITLE:
PROPOSED PAVILION ROOF PLAN



SIGNATURE:
BYRON GUY WESSELS
Dip.Sus, Dip Bdt, B.Appsc, M.Arch (CURTIN)
PRACTICE DIRECTOR


PROJECT NUMBER:
1505
DRAWING NUMBER:
A101

SHEET SIZE:
A2 [1]
SCALE:
1:100

REV:	REVISION DESCRIPTION:	DRAWN:	DATED:
0	ISSUED FOR CONSULTANT REVIEW	BGW	04/07/17
1	ISSUED FOR CONSULTANT REVIEW	BGW	04/07/17

PROPOSED SECTION A-A

SCALE 1:50

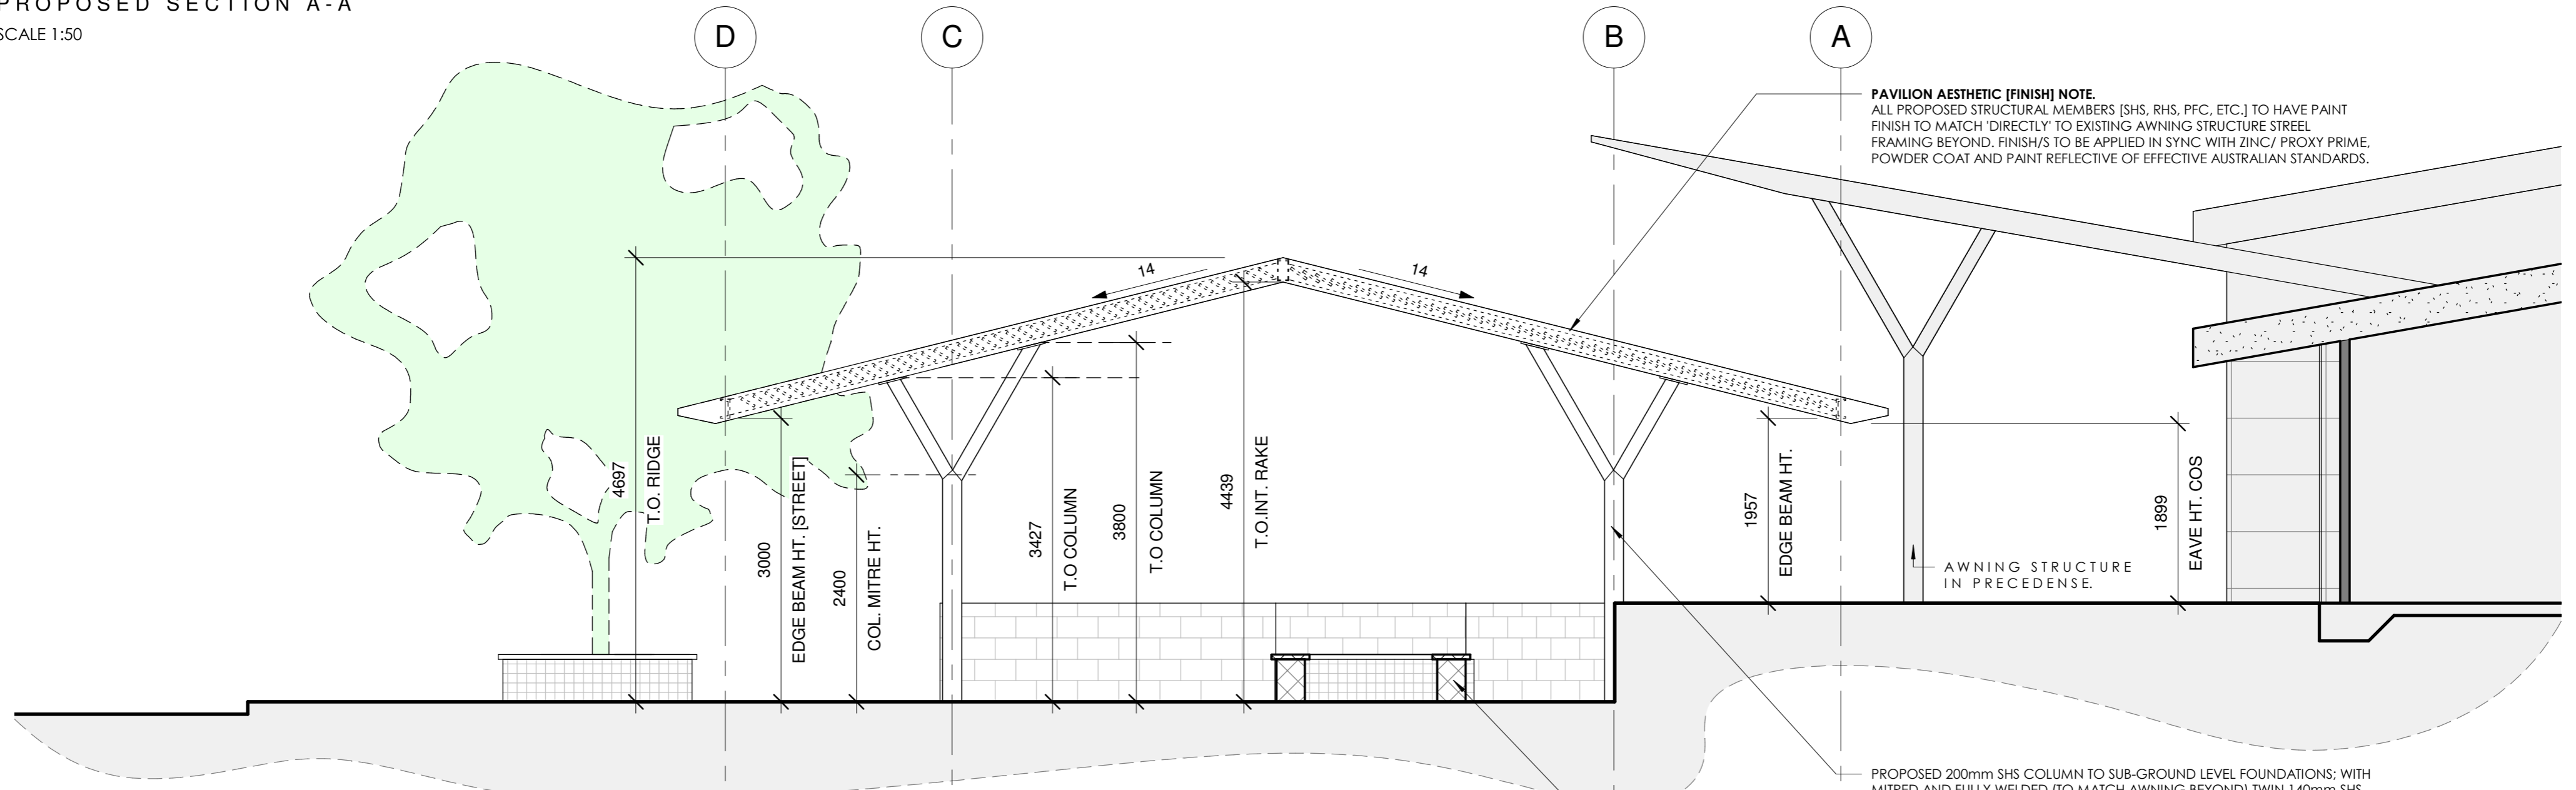

PAVILION AESTHETIC [FINISH] NOTE.
 ALL PROPOSED STRUCTURAL MEMBERS [SHS, RHS, PFC, ETC.] TO HAVE PAINT FINISH TO MATCH 'DIRECTLY' TO EXISTING AWNING STRUCTURE STEEL FRAMING BEYOND. FINISH/S TO BE APPLIED IN SYNC WITH ZINC/ PROXY PRIME, POWDER COAT AND PAINT REFLECTIVE OF EFFECTIVE AUSTRALIAN STANDARDS.


PROPOSED 200mm SHS COLUMN TO SUB-GROUND LEVEL FOUNDATIONS; WITH MITRED AND FULLY WELDED (TO MATCH AWNING BEYOND) TWIN 140mm SHS SECTIONS OVER. PROPOSED FABRICATION AND FIXING REQUIREMENTS TO RHS FRAMED SECTIONS OVER AS TO STRUCTURAL ENGINEERS SPECIFICATIONS, AND WORKING DRAWING REQUIREMENTS.

ALL LOWER GROUND HARDSCAPE/ LANDSCAPING AS PER REFLECTIVE DETAIL PLAN AND APPLICABLE DRAWING SET.

PROPOSED 200x100mm PFC CHANEL INSTALLED TO RHS GRIDDED FRAMING [300x150mm] ENDS THROUGHOUT FOR FIXED LOUVRE INSTALLATIONS.

PROPOSED SECTION B-B

SCALE 1:50

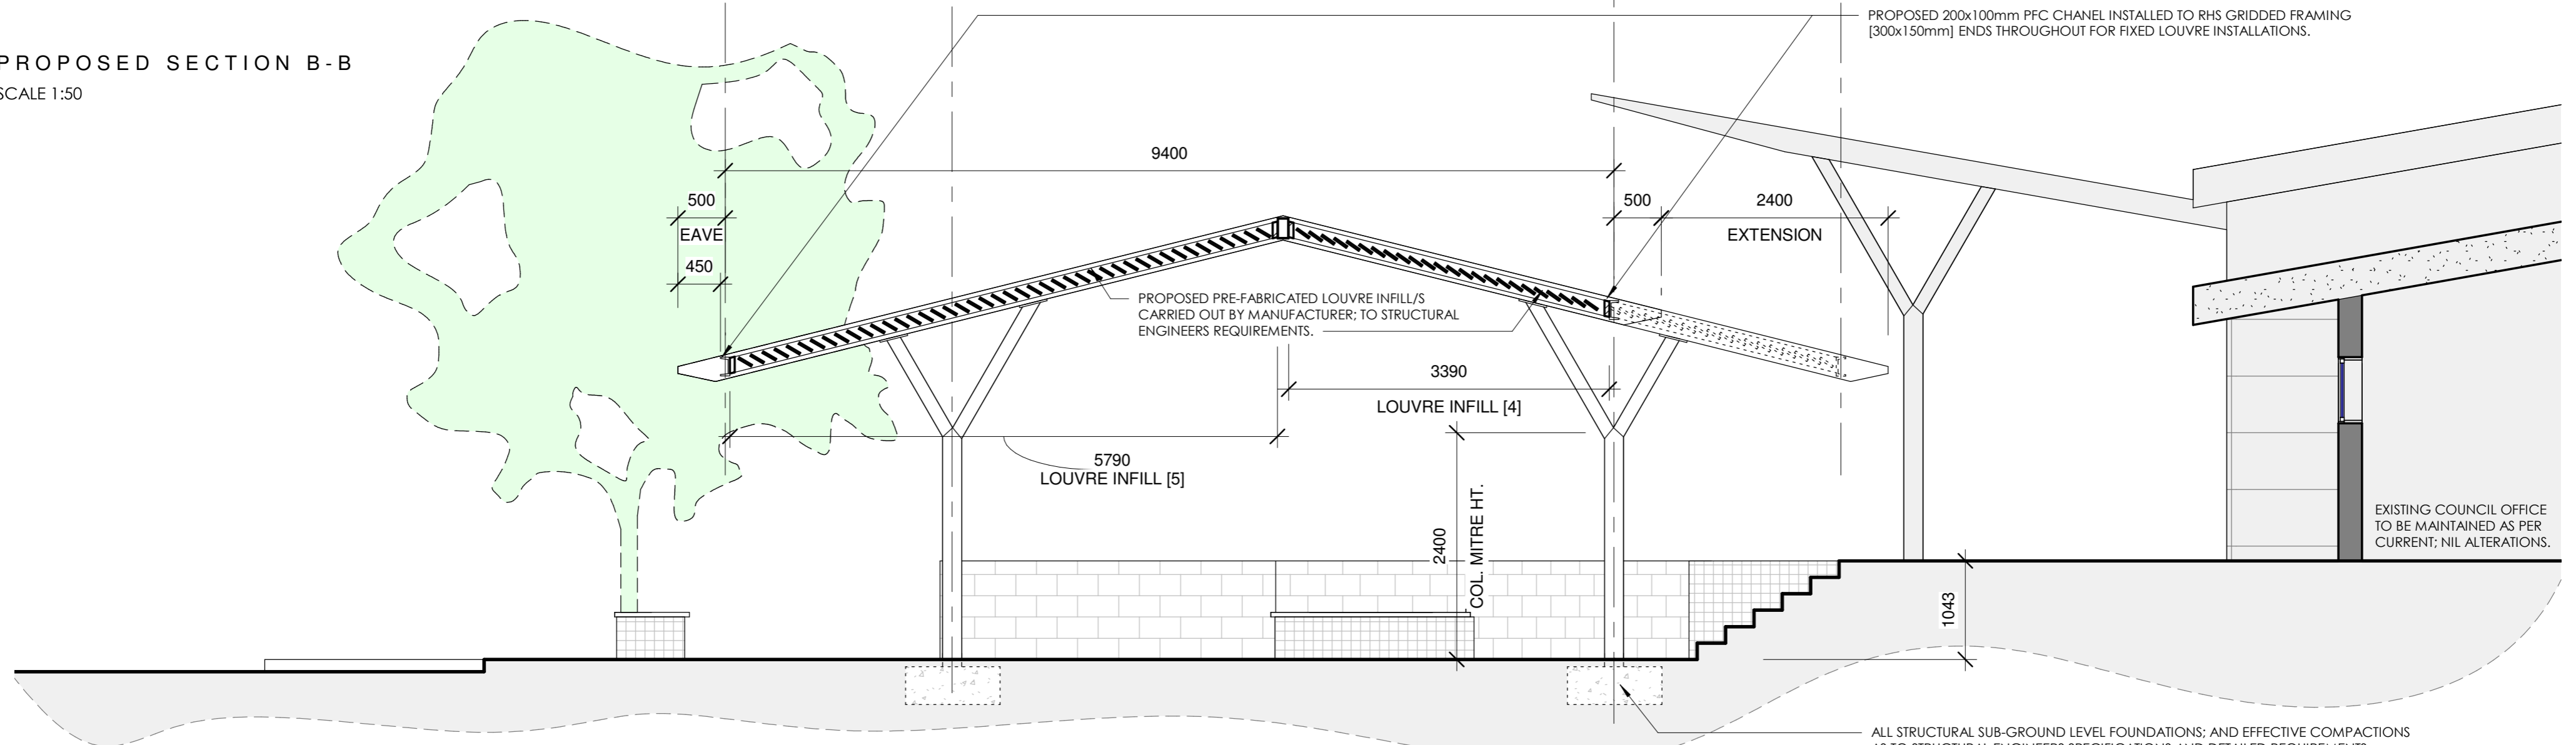

PROPOSED PRE-FABRICATED LOUVRE INFILL/S CARRIED OUT BY MANUFACTURER; TO STRUCTURAL ENGINEERS REQUIREMENTS.

EXISTING COUNCIL OFFICE TO BE MAINTAINED AS PER CURRENT; NIL ALTERATIONS.

ALL STRUCTURAL SUB-GROUND LEVEL FOUNDATIONS; AND EFFECTIVE COMPACTIONS AS TO STRUCTURAL ENGINEERS SPECIFICATIONS AND DETAILED REQUIREMENTS.



WESFELS DESIGN STUDIO
 EXCEEDING BUILDING DESIGN EXPECTATIONS WITH EXCELLENCE

MOBILE: (+61) 437 187 601 PHONE: (08) 9368 6151 ADDRESS: 3/9 RIDGE STREET, SOUTH PERTH 6151
 EMAIL: BYRON@WESFELSDSIGNSTUDIO.COM.AU WEBSITE: WWW.WESFELSDSIGNSTUDIO.COM.AU

PROJECT TITLE:
BODDINGTON PAVILION
 39 BANNISTER ROAD, BODDINGTON WA 6390
 SHIRE OF BODDINGTON

DRAWING TITLE:
 PROPOSED PAVILION SECTION SET


SIGNATURE:
BYRON GUY WESFELS
 Dip.Sus, Dip Bdt, B.Appsc, M.Arch (CURTIN)
 PRACTICE DIRECTOR

PROJECT NUMBER:
 1505 SHEET SIZE:
 A2 [1]
 DRAWING NUMBER:
 A102 SCALE:
 1:50

REV:	REVISION DESCRIPTION:	DRAWN:	DATED:
0	ISSUED FOR CONSULTANT REVIEW	BGW	04/07/17
1	ISSUED FOR CONSULTANT REVIEW	BGW	04/07/17


PROPOSED SECTION E-E

SCALE 1:50

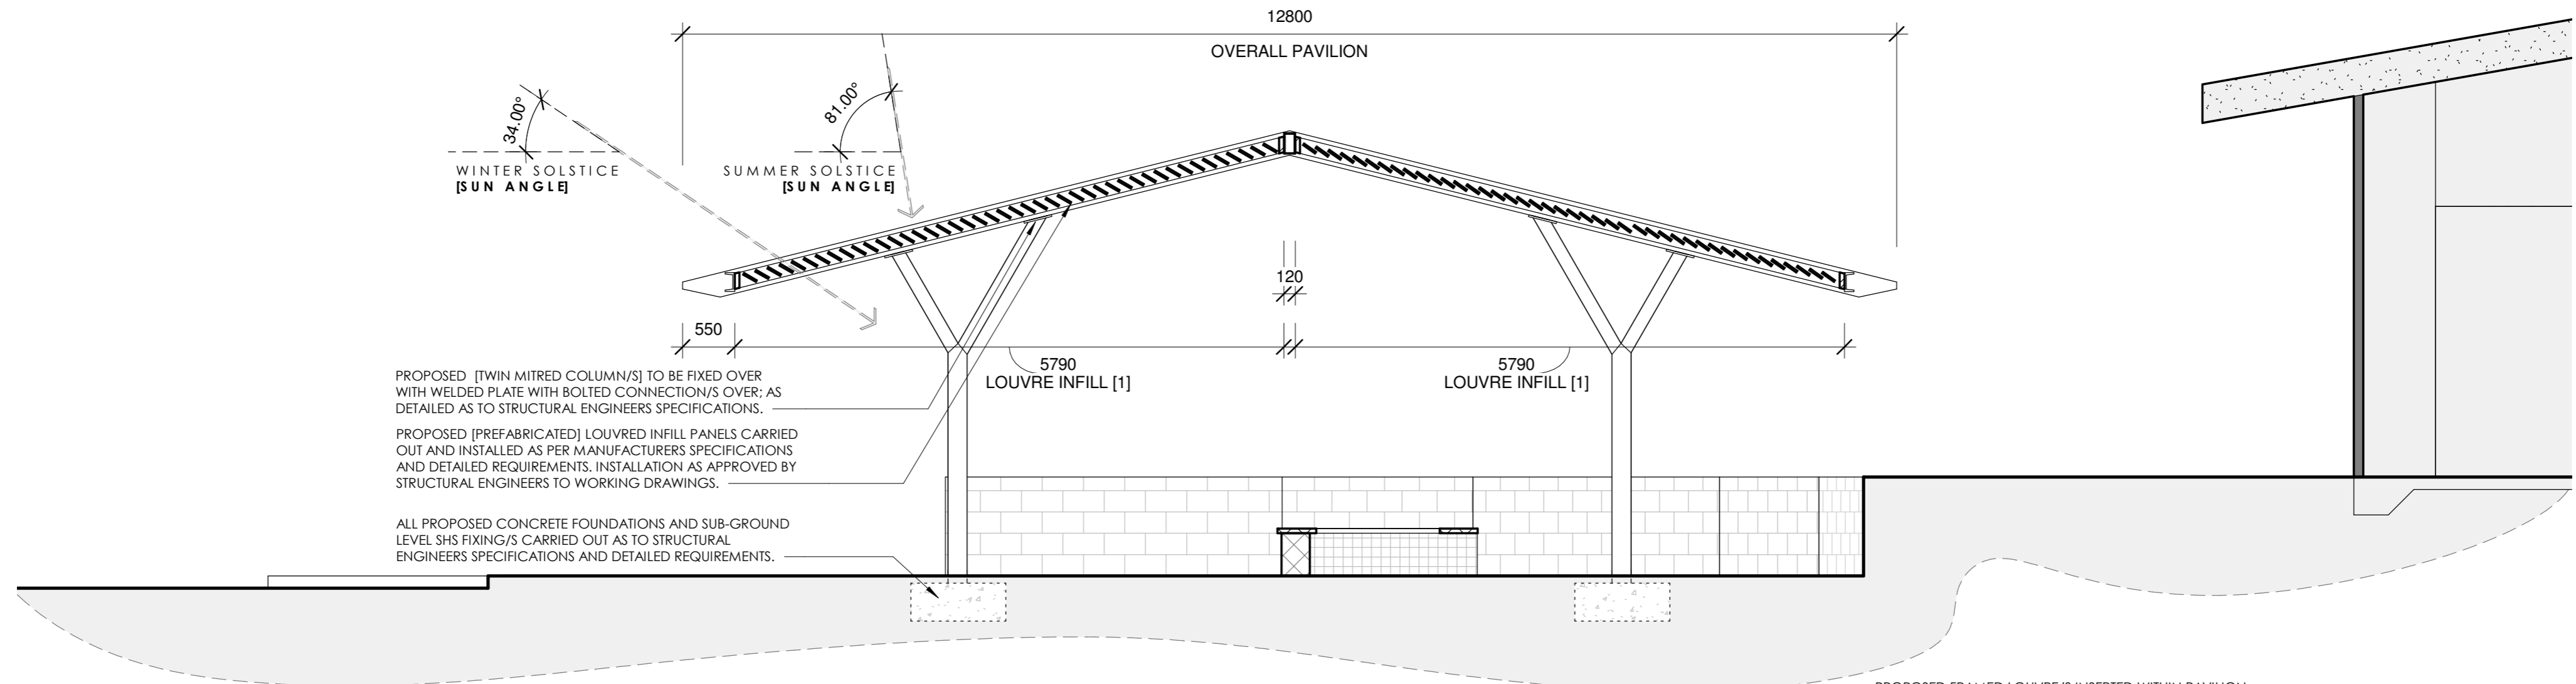

PROPOSED SECTION F-F

SCALE 1:50

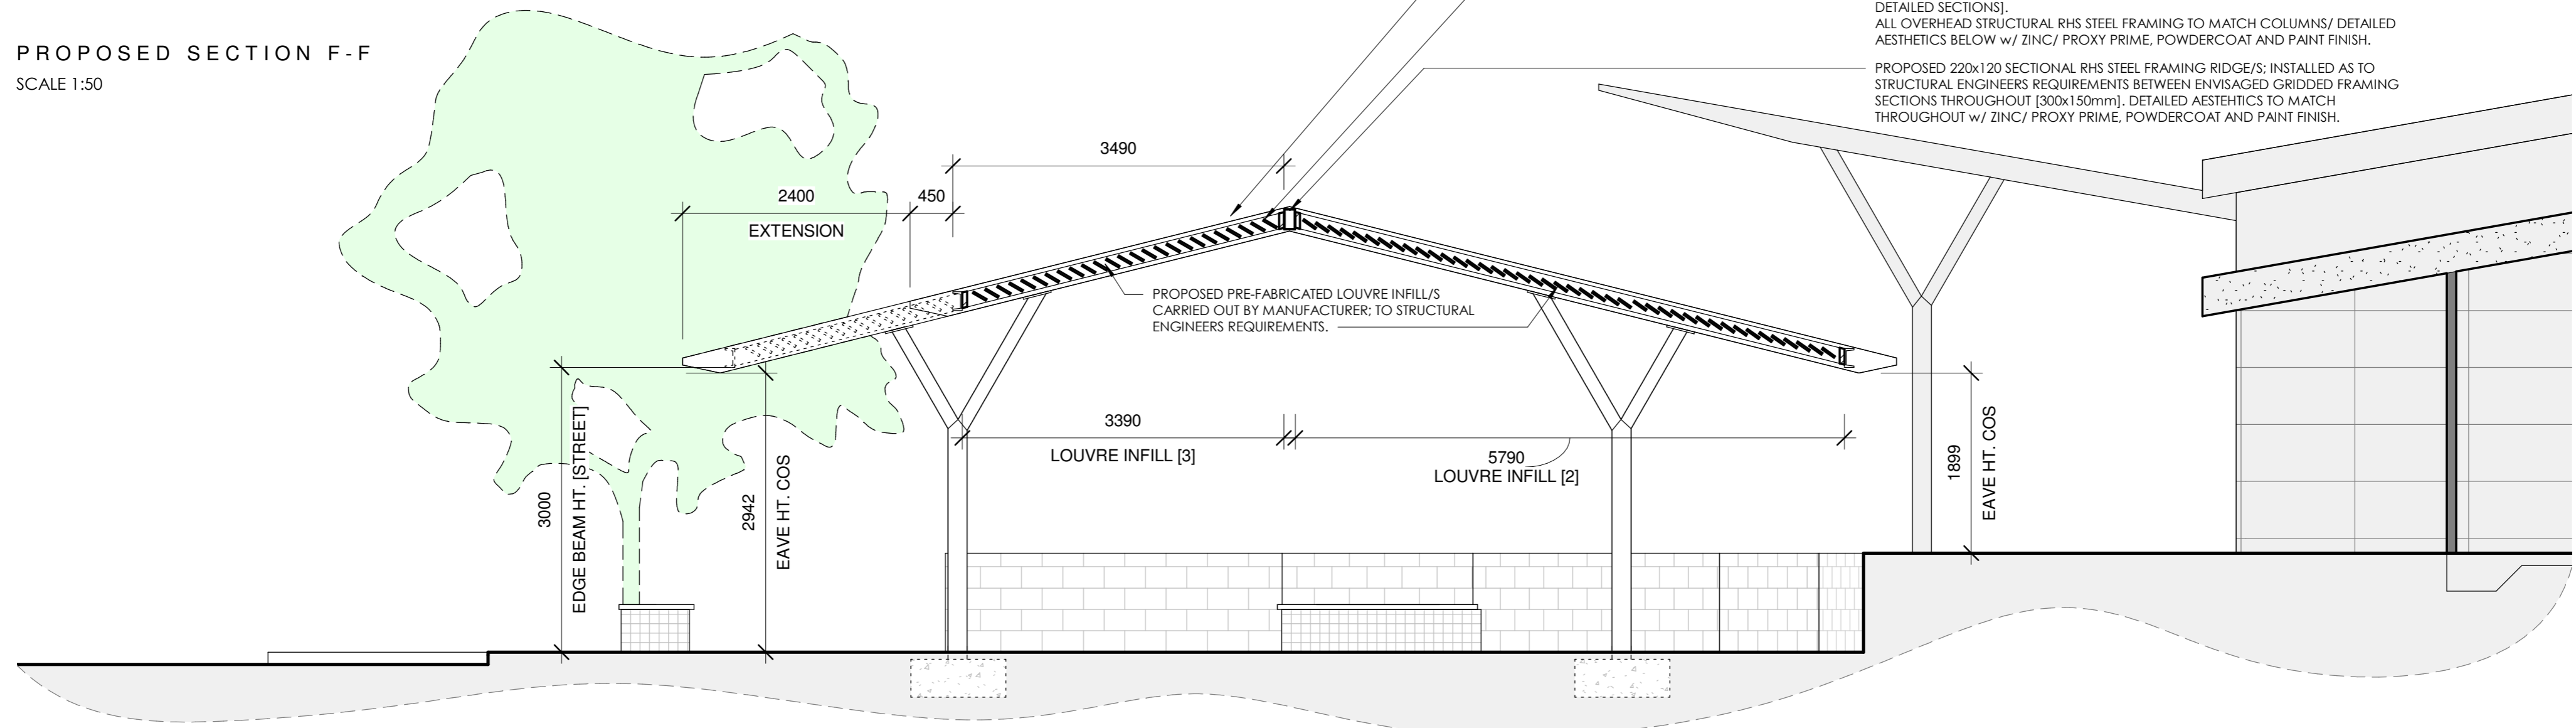

WESSELS DESIGN STUDIO
EXCEEDING BUILDING DESIGN EXPECTATIONS WITH EXCELLENCE

MOBILE: (+61) 437 187 601 PHONE: (08) 9368 6151 ADDRESS: 3/9 RIDGE STREET, SOUTH PERTH 6151
EMAIL: BYRON@WESSELSDESIGNSTUDIO.COM.AU WEBSITE: WWW.WESSELSDESIGNSTUDIO.COM.AU

PROJECT TITLE:
BODDINGTON PAVILION
39 BANNISTER ROAD, BODDINGTON WA 6390
SHIRE OF BODDINGTON

DRAWING TITLE:
PROPOSED PAVILION SECTION SET






SIGNATURE:
BYRON GUY WESSELS
Dip.Sus, Dip Bdt, B.Appsc, M.Arch (CURTIN)
PRACTICE DIRECTOR

PROJECT NUMBER:
1505 SHEET SIZE:
A2 [1]
DRAWING NUMBER:
A103 SCALE:
1:50

REV:	REVISION DESCRIPTION:	DRAWN:	DATED:
0	ISSUED FOR CONSULTANT REVIEW	BGW	04/07/17
1	ISSUED FOR CONSULTANT REVIEW	BGW	04/07/17

PROPOSED SECTION C-C

BANNISTER ROAD ELEVATION
SCALE 1:100

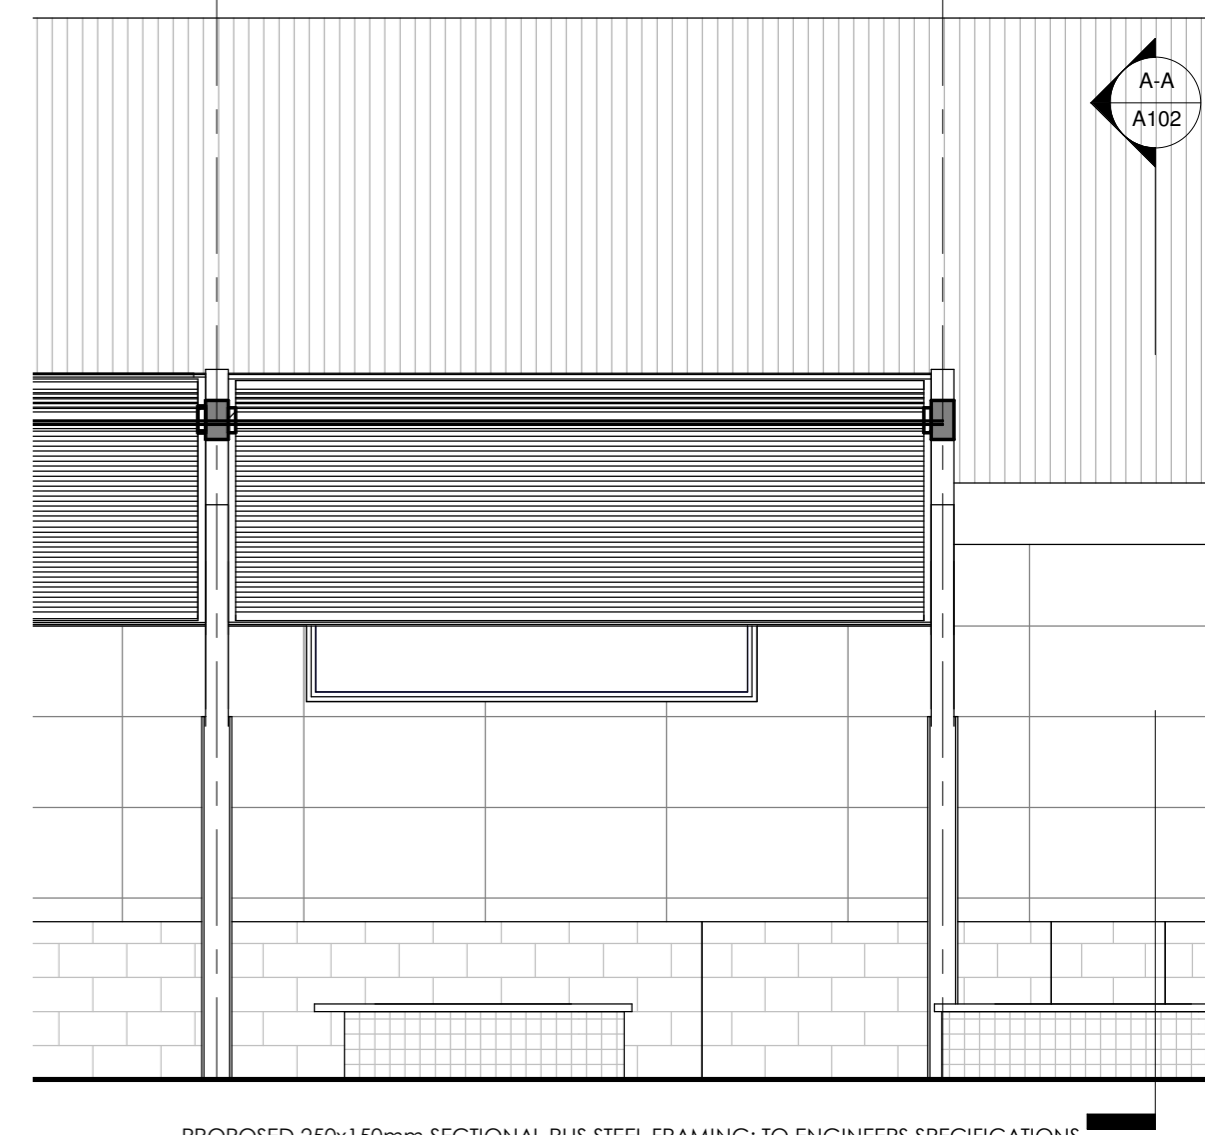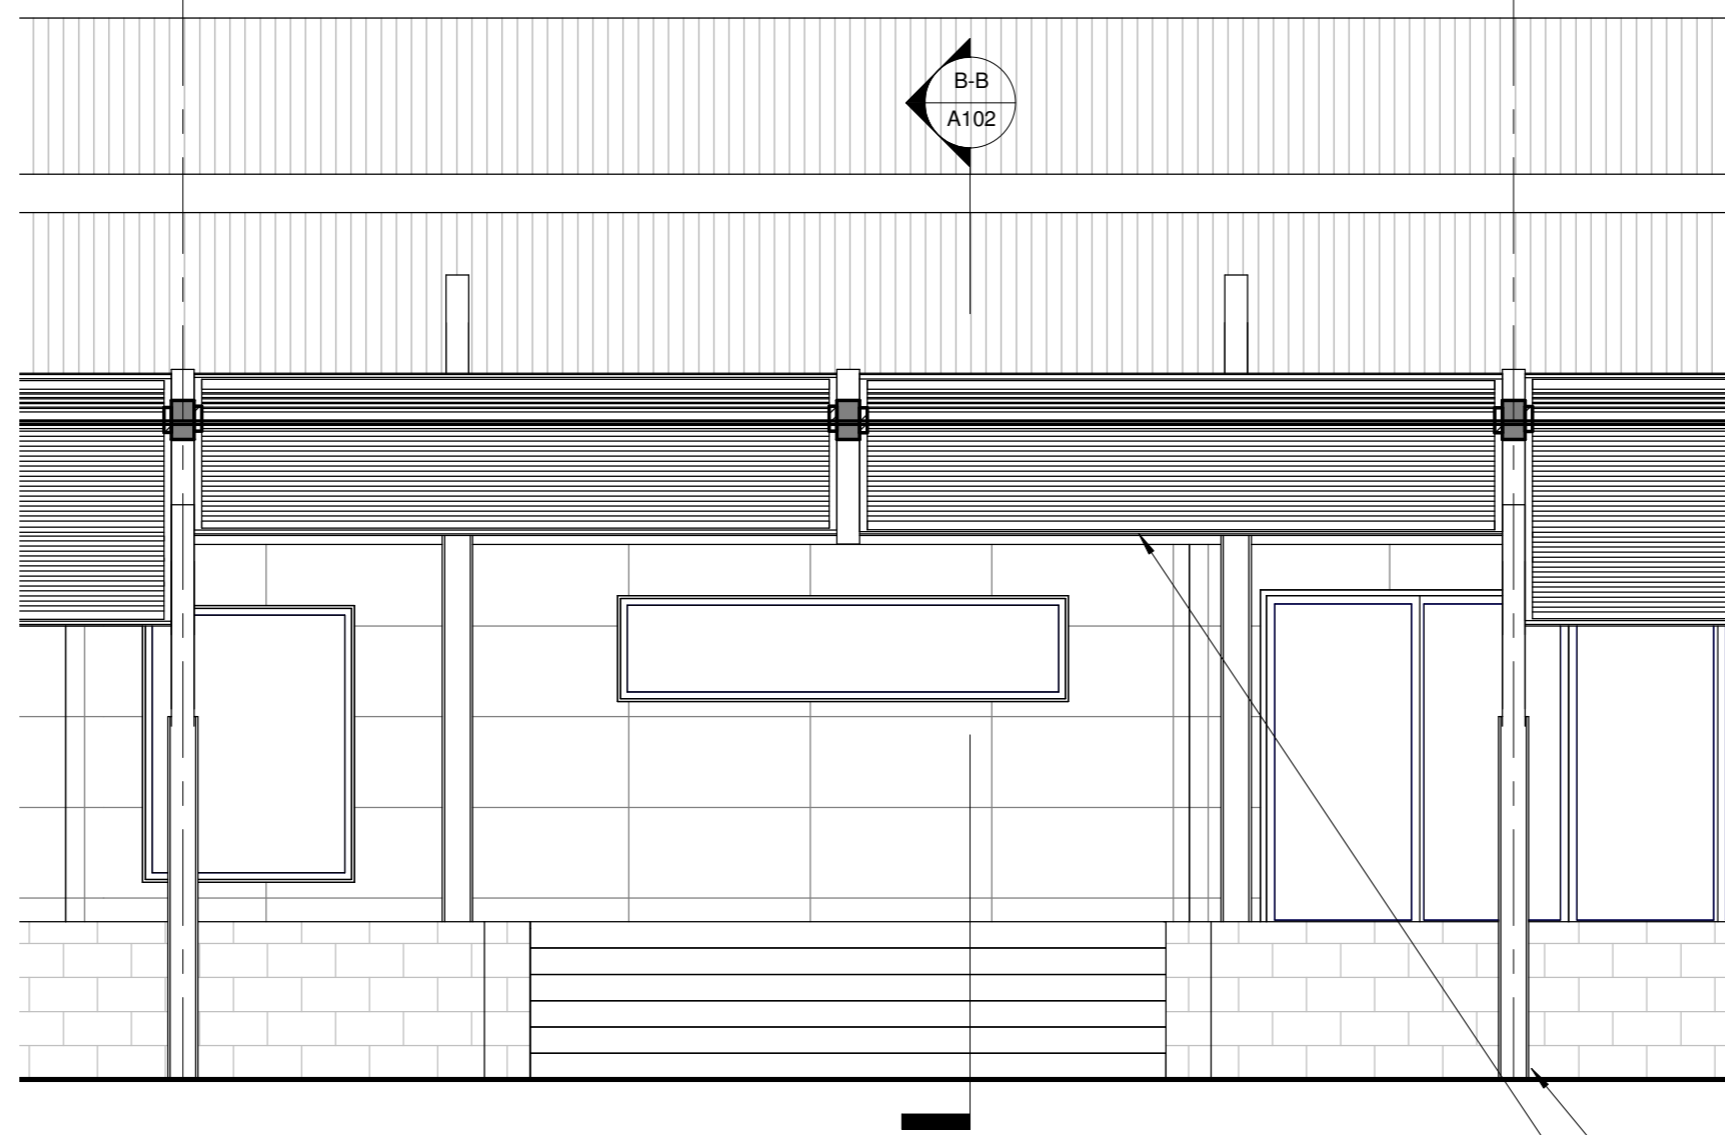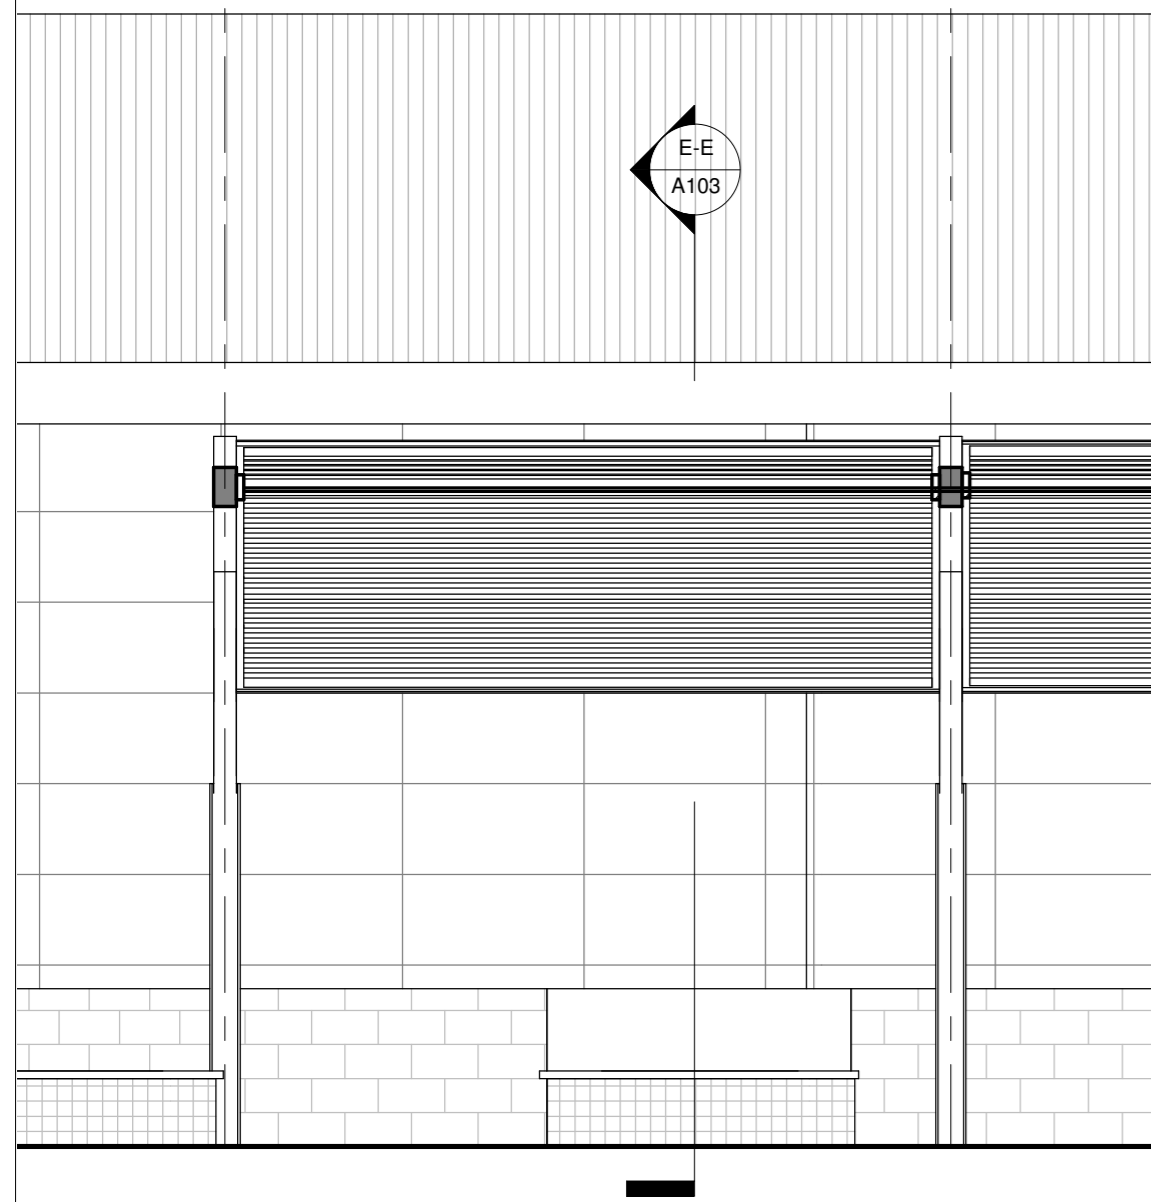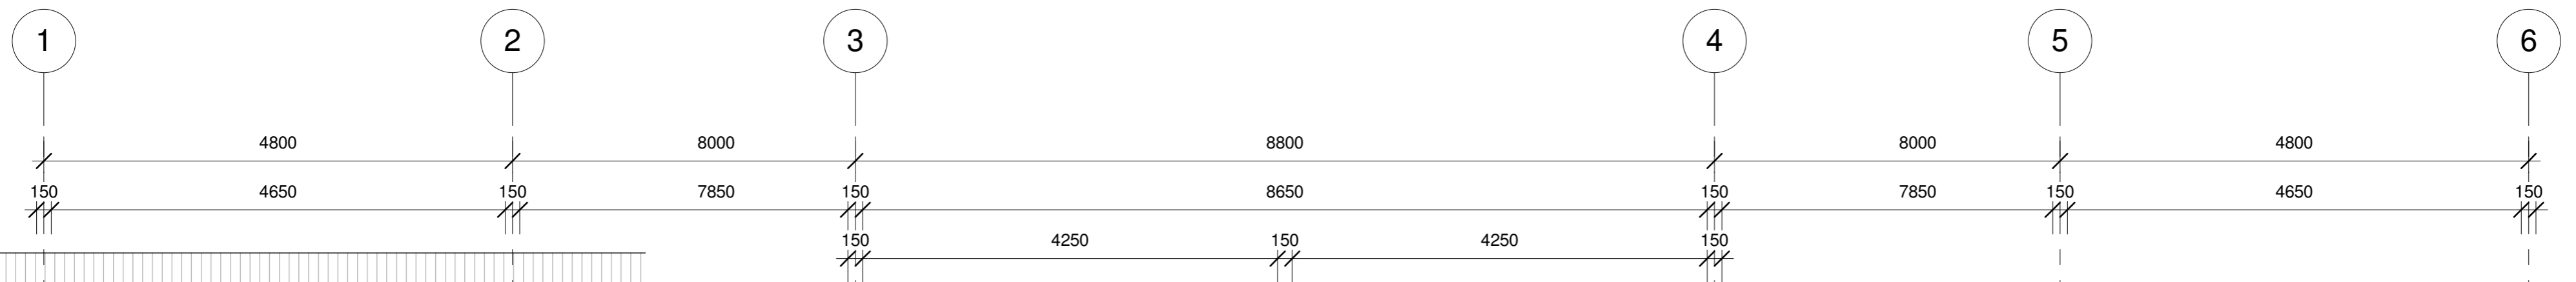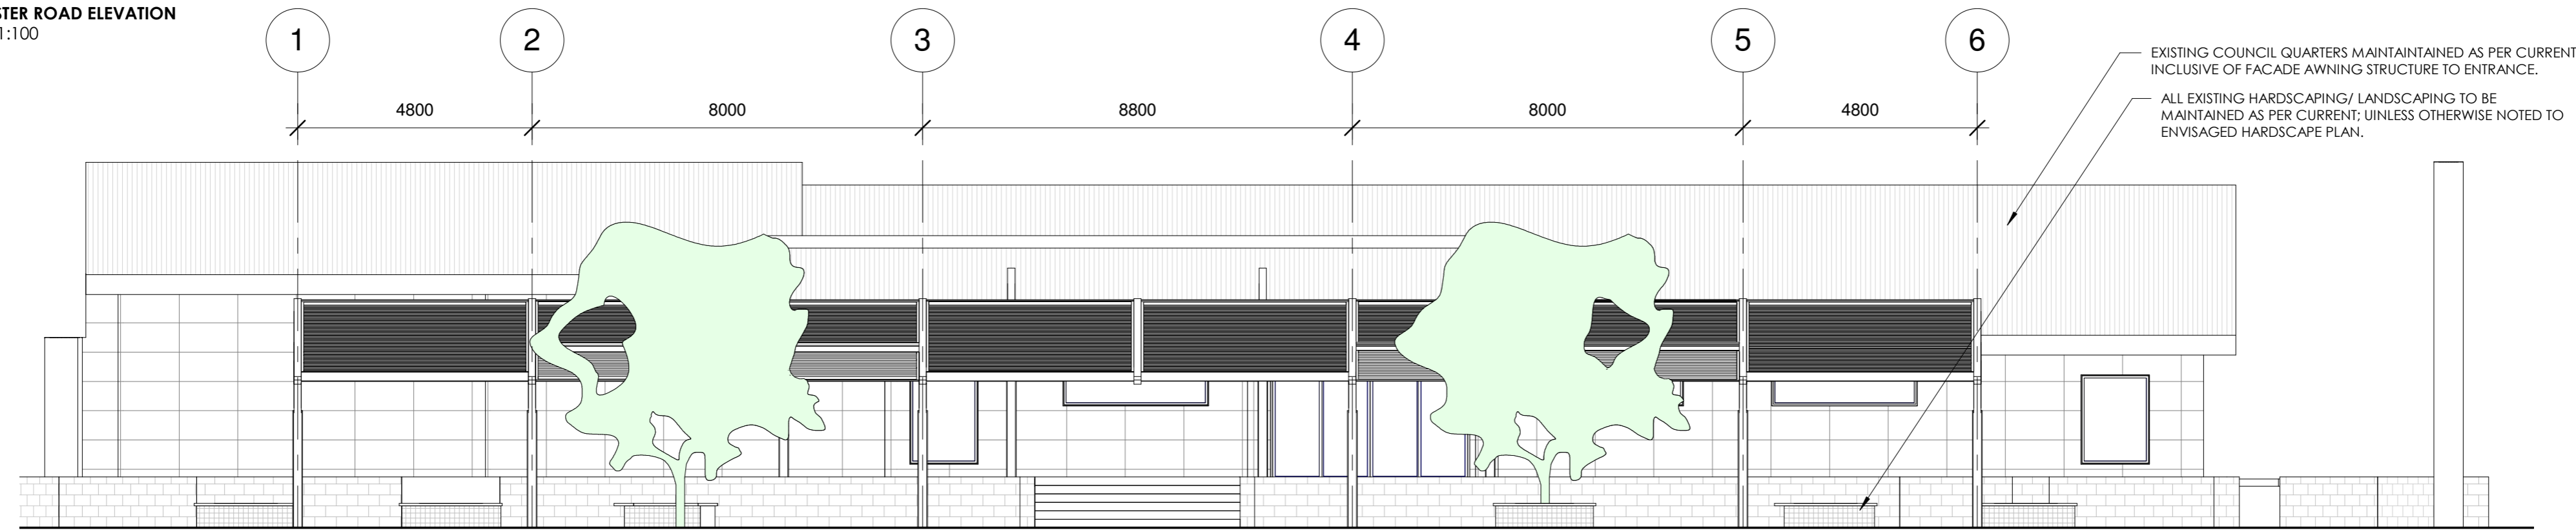

PROPOSED SECTION D-D

SCALE 1:50

PROPOSED 250x150mm SECTIONAL RHS STEEL FRAMING; TO ENGINEERS SPECIFICATIONS AND INSTALLATION REQUIREMENTS [PITCHED TO 14deg; AS PER DETAILED SECTIONS]. ALL OVERHEAD STRUCTURAL RHS STEEL FRAMING TO MATCH COLUMNS/ DETAILED AESTHETICS BELOW w/ ZINC/ PROXY PRIME, POWDERCOAT AND PAINT FINISH.
PROPOSED 200x100mm PFC CHANEL INSTALLED TO RHS GRIDDED FRAMING [300x150mm] ENDS THROUGHOUT FOR FIXED LOUVRE INSTALLATIONS.



WESFELS DESIGN STUDIO
EXCEEDING BUILDING DESIGN EXPECTATIONS WITH EXCELLENCE

MOBILE: (+61) 437 187 601 PHONE: (08) 9368 6151 ADDRESS: 3/9 RIDGE STREET, SOUTH PERTH 6151
EMAIL: BYRON@WESFELSDSIGNSTUDIO.COM.AU WEBSITE: WWW.WESFELSDSIGNSTUDIO.COM.AU

PROJECT TITLE:
BODDINGTON PAVILION
39 BANNISTER ROAD, BODDINGTON WA 6390
SHIRE OF BODDINGTON

DRAWING TITLE:
PROPOSED PAVILION SECTION SET


SIGNATURE:
BYRON GUY WESFELS
Dip.Sus, Dip Bdt, B.Appsc, M.Arch (CURTIN)
PRACTICE DIRECTOR

PROJECT NUMBER:
1505 SHEET SIZE:
A2 [L]
DRAWING NUMBER:
A104 SCALE:
1:100/50

REV:	REVISION DESCRIPTION:	DRAWN:	DATED:
0	ISSUED FOR CONSULTANT REVIEW	BGW	04/07/17
1	ISSUED FOR CONSULTANT REVIEW	BGW	04/07/17

PERSPECTIVE IMAGERY

SCALED

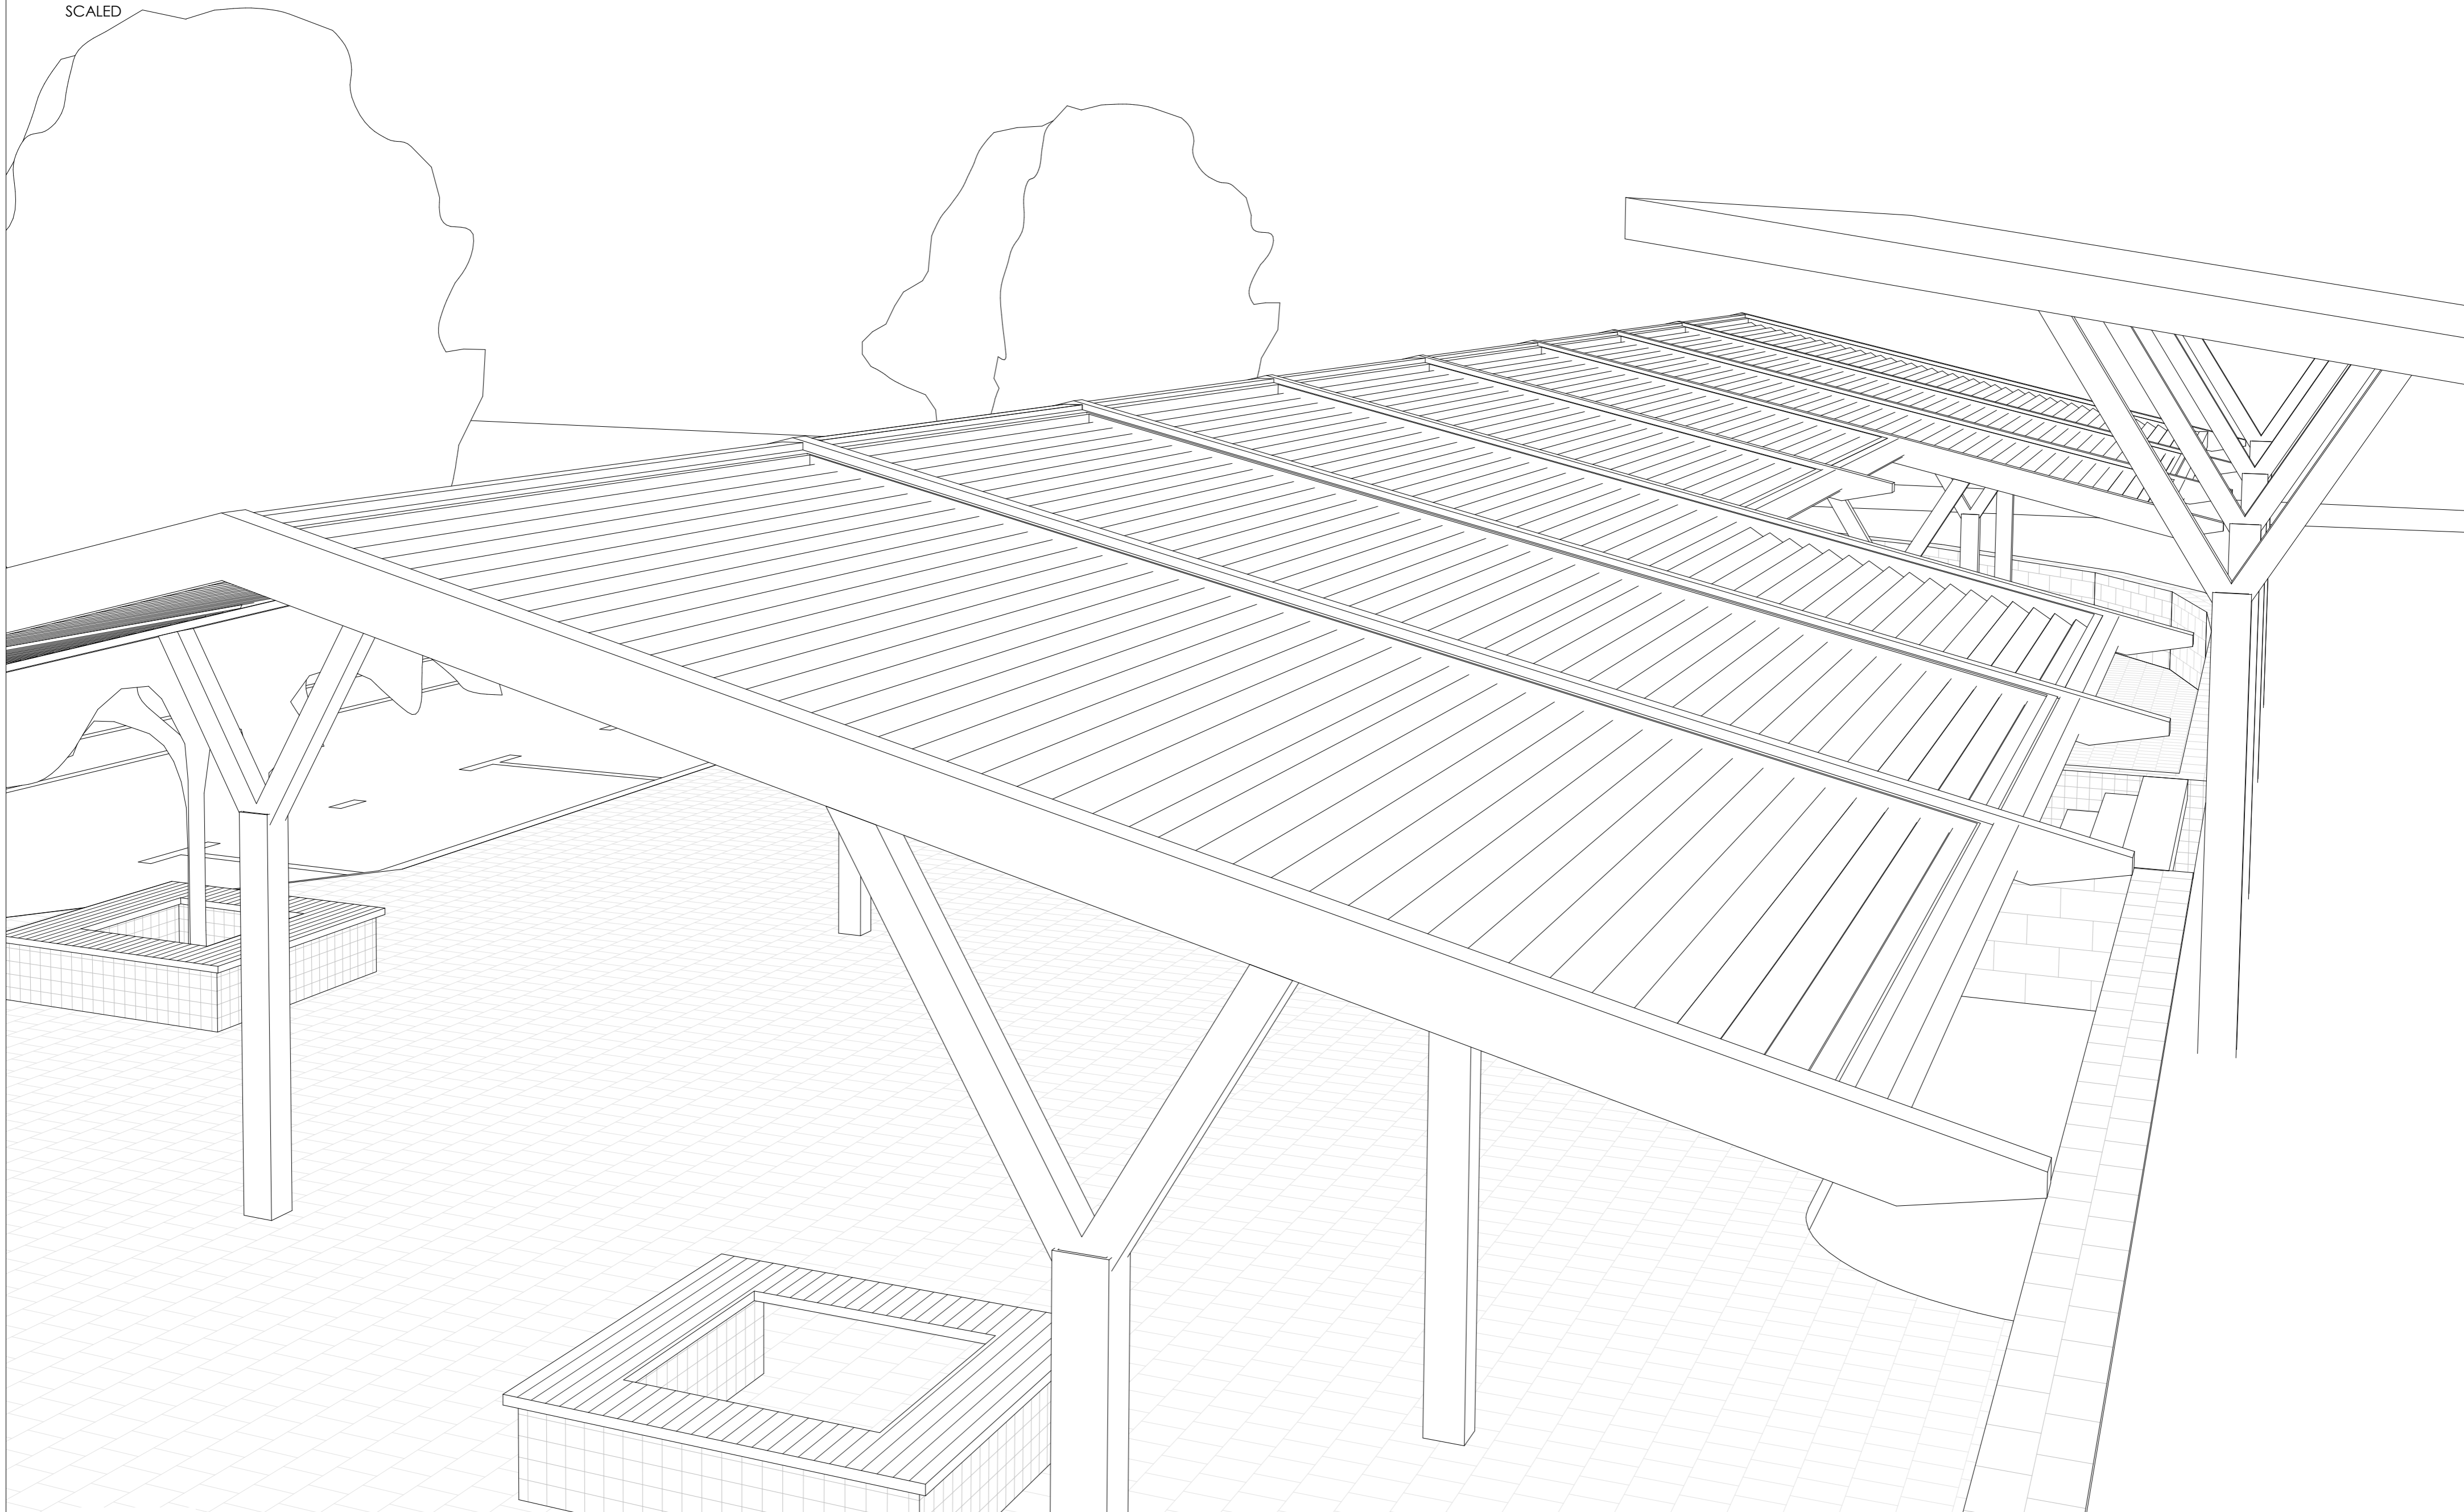

WESFELS DESIGN STUDIO
 EXCEEDING BUILDING DESIGN EXPECTATIONS WITH EXCELLENCE

MOBILE: (+61) 437 187 601 PHONE: (08) 9368 6151 ADDRESS: 3/9 RIDGE STREET, SOUTH PERTH 6151
 EMAIL: BYRON@WESFELSDSIGNSTUDIO.COM.AU WEBSITE: WWW.WESFELSDSIGNSTUDIO.COM.AU

PROJECT TITLE:
BODDINGTON PAVILION
 39 BANNISTER ROAD, BODDINGTON WA 6390
 SHIRE OF BODDINGTON

DRAWING TITLE:
 PROPOSED PAVILION PERSPECTIVE IMAGERY


SIGNATURE:
BYRON GUY WESFELS
 Dip.Sus, Dip Bdt, B.Appsc, M.Arch (CURTIN)
 PRACTICE DIRECTOR

PROJECT NUMBER:
 1505
 DRAWING NUMBER:
 A300

SHEET SIZE:
 A2 [L]
 SCALE:

REV:	REVISION DESCRIPTION:	DRAWN:	DATED:
0	ISSUED FOR CONSULTANT REVIEW	BGW	04/07/17
1	ISSUED FOR CONSULTANT REVIEW	BGW	04/07/17

PERSPECTIVE IMAGERY
 SCALED

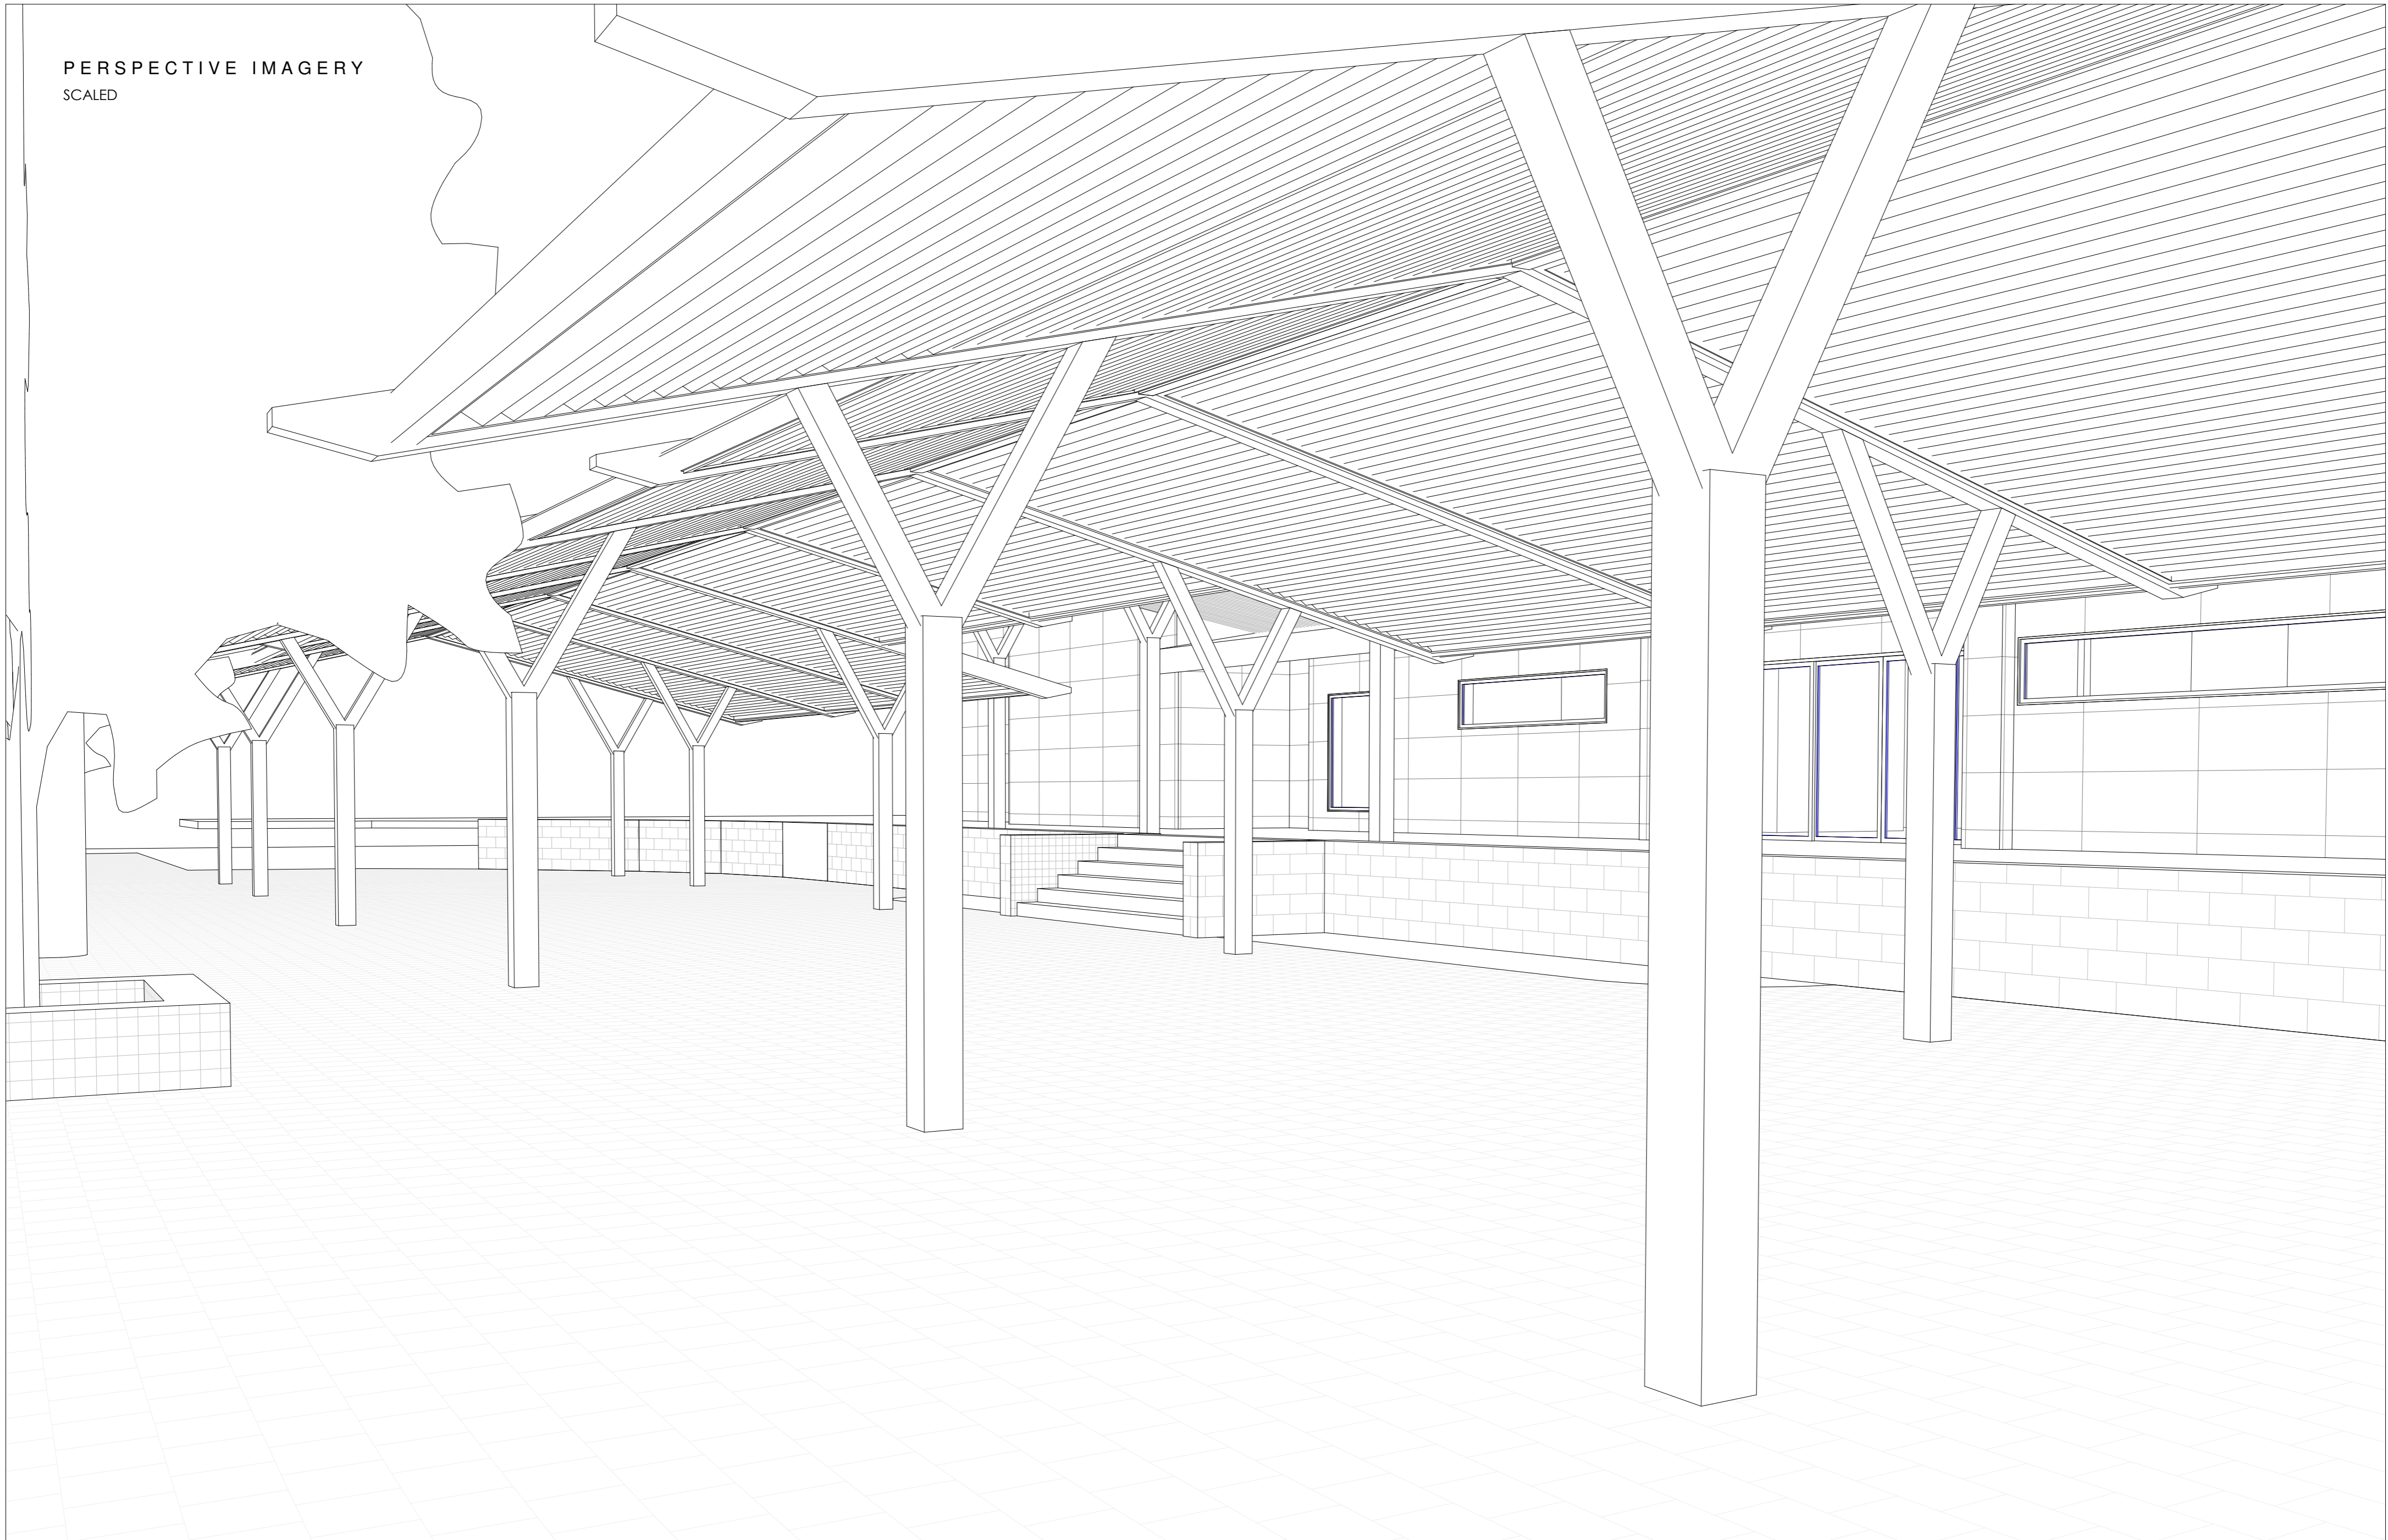

WESFELS DESIGN STUDIO
 EXCEEDING BUILDING DESIGN EXPECTATIONS WITH EXCELLENCE

MOBILE: (+61) 437 187 601 PHONE: (08) 9368 6151 ADDRESS: 3/9 RIDGE STREET, SOUTH PERTH 6151
 EMAIL: BYRON@WESFELSDSIGNSTUDIO.COM.AU WEBSITE: WWW.WESFELSDSIGNSTUDIO.COM.AU

PROJECT TITLE:
BODDINGTON PAVILION
 39 BANNISTER ROAD, BODDINGTON WA 6390
 SHIRE OF BODDINGTON

DRAWING TITLE:
 PROPOSED PAVILION PERSPECTIVE IMAGERY

SIGNATURE:
BYRON GUY WESFELS
 Dip.Sus, Dip Bdt, B.Appsc, M.Arch (CURTIN)
 PRACTICE DIRECTOR

PROJECT NUMBER:
 1505


DRAWING NUMBER:
 A300

SHEET SIZE:
 A2 [L]

SCALE:

REV:	REVISION DESCRIPTION:	DRAWN:	DATED:
0	ISSUED FOR CONSULTANT REVIEW	BGW	04/07/17
1	ISSUED FOR CONSULTANT REVIEW	BGW	04/07/17

PERSPECTIVE IMAGERY
 SCALED

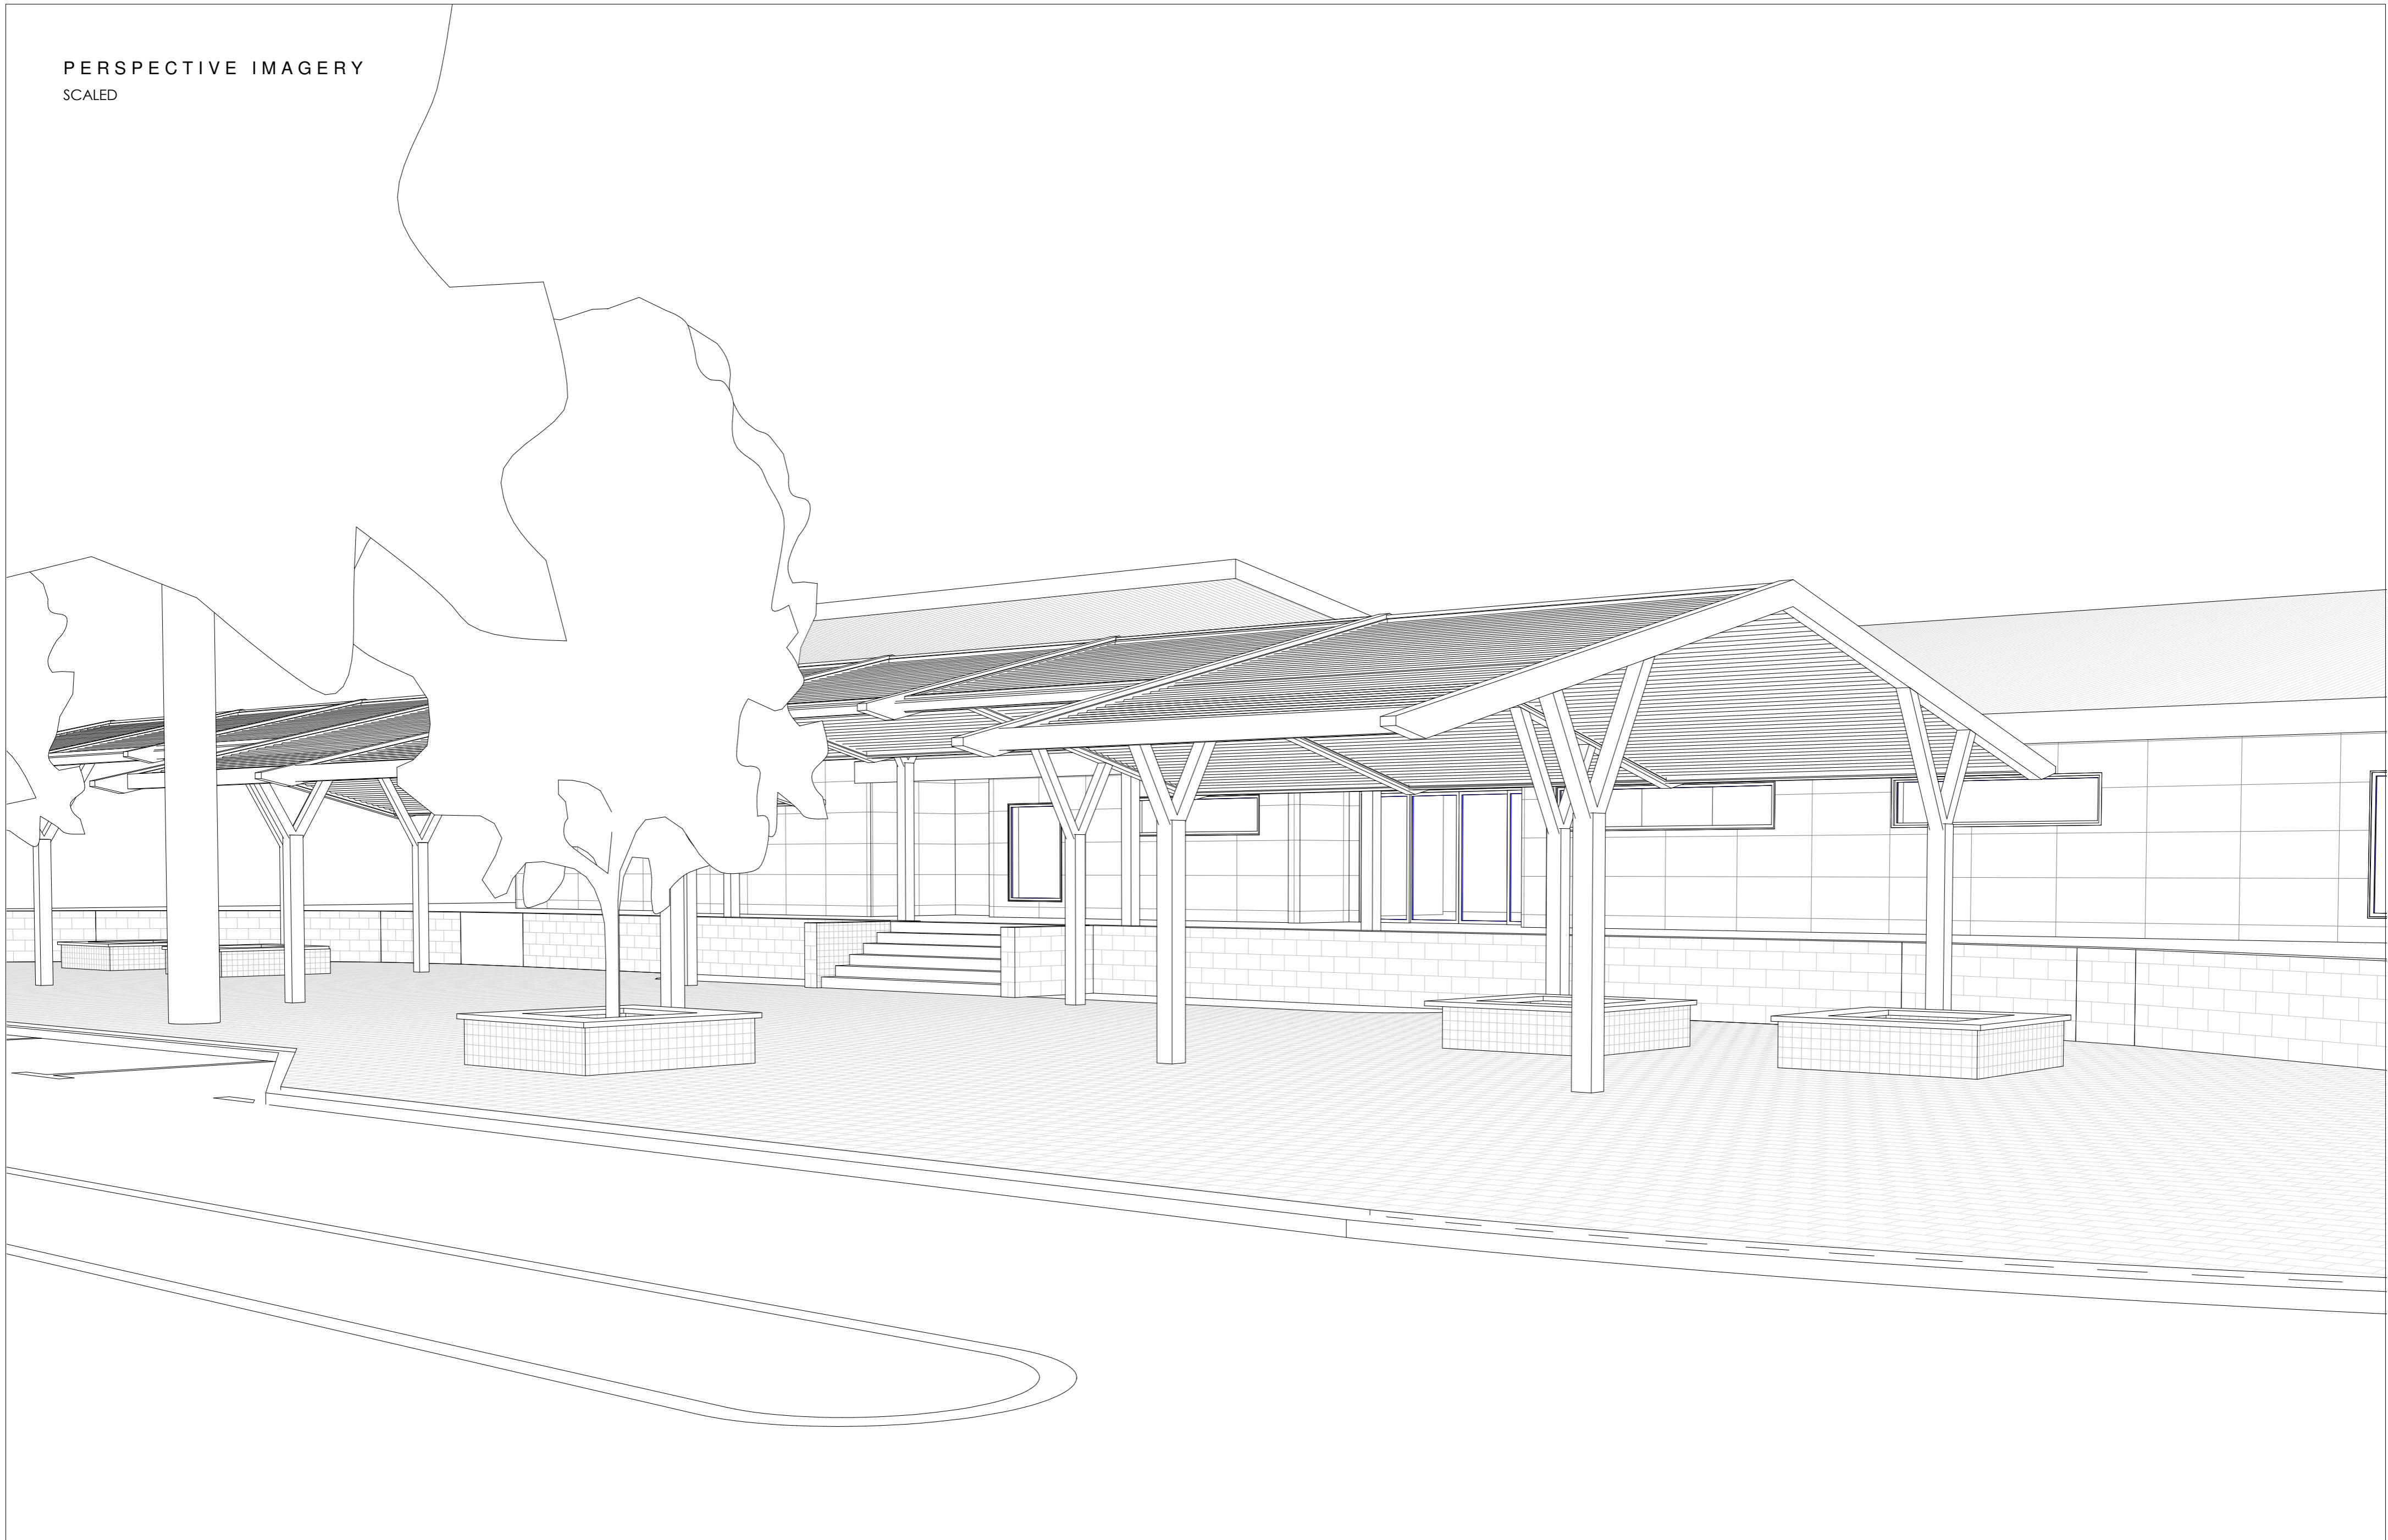

WESFELS DESIGN STUDIO
 EXCEEDING BUILDING DESIGN EXPECTATIONS WITH EXCELLENCE

MOBILE: (+61) 437 187 601 PHONE: (08) 9368 6151 ADDRESS: 3/9 RIDGE STREET, SOUTH PERTH 6151
 EMAIL: BYRON@WESFELSDSIGNSTUDIO.COM.AU WEBSITE: WWW.WESFELSDSIGNSTUDIO.COM.AU

PROJECT TITLE:
BODDINGTON PAVILION
 39 BANNISTER ROAD, BODDINGTON WA 6390
 SHIRE OF BODDINGTON

DRAWING TITLE:
 PROPOSED PAVILION PERSPECTIVE IMAGERY

SIGNATURE:
BYRON GUY WESFELS
 Dip.Sus, Dip Bdt, B.Appsc, M.Arch (CURTIN)
 PRACTICE DIRECTOR

PROJECT NUMBER:
 1505 SHEET SIZE:
 A2 [L]
 DRAWING NUMBER:
 A300 SCALE:

REV:	REVISION DESCRIPTION:	DRAWN:	DATED:
0	ISSUED FOR CONSULTANT REVIEW	BGW	04/07/17
1	ISSUED FOR CONSULTANT REVIEW	BGW	04/07/17